

SAFETY, HEALTH AND ENVIRONMENTAL INFORMATION BOX

NOTES: THIS DRAWING IS TO BE READ IN CONJUNCTION WITH THE RISK REGISTER PRODUCED FOR INCLUSION IN THE HEALTH AND SAFETY PLAN. THE HAZARDS NOTED ARE IN ADDITION TO THE NORMAL HAZARDS AND RISKS FACED BY A COMPETENT CONTRACTOR WHEN DEALING WITH THE TYPE OF WORKS DETAILED ON THIS DRAWING.









CONSTRUCTION RISKS

MAINTENANCE/CLEANING RISK

DEMOLITION RISKS

NOTES

1. ALL DIMENSIONS ARE IN MILLIMETRES UNLESS OTHERWISE STATED.

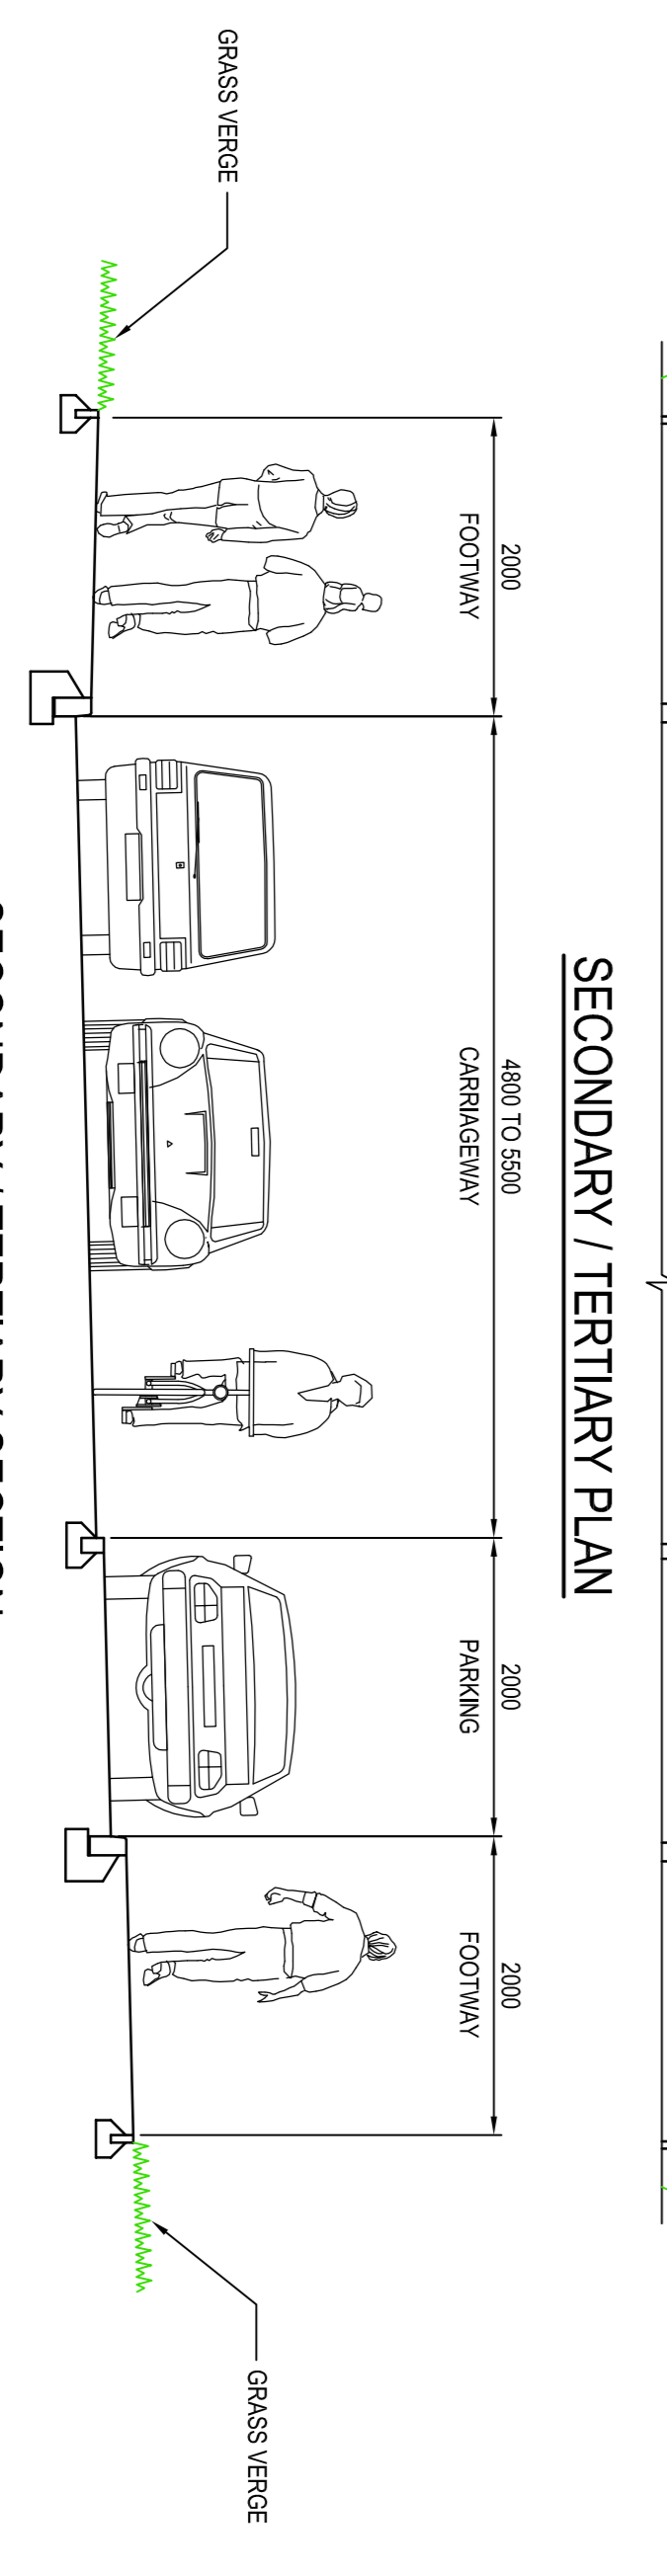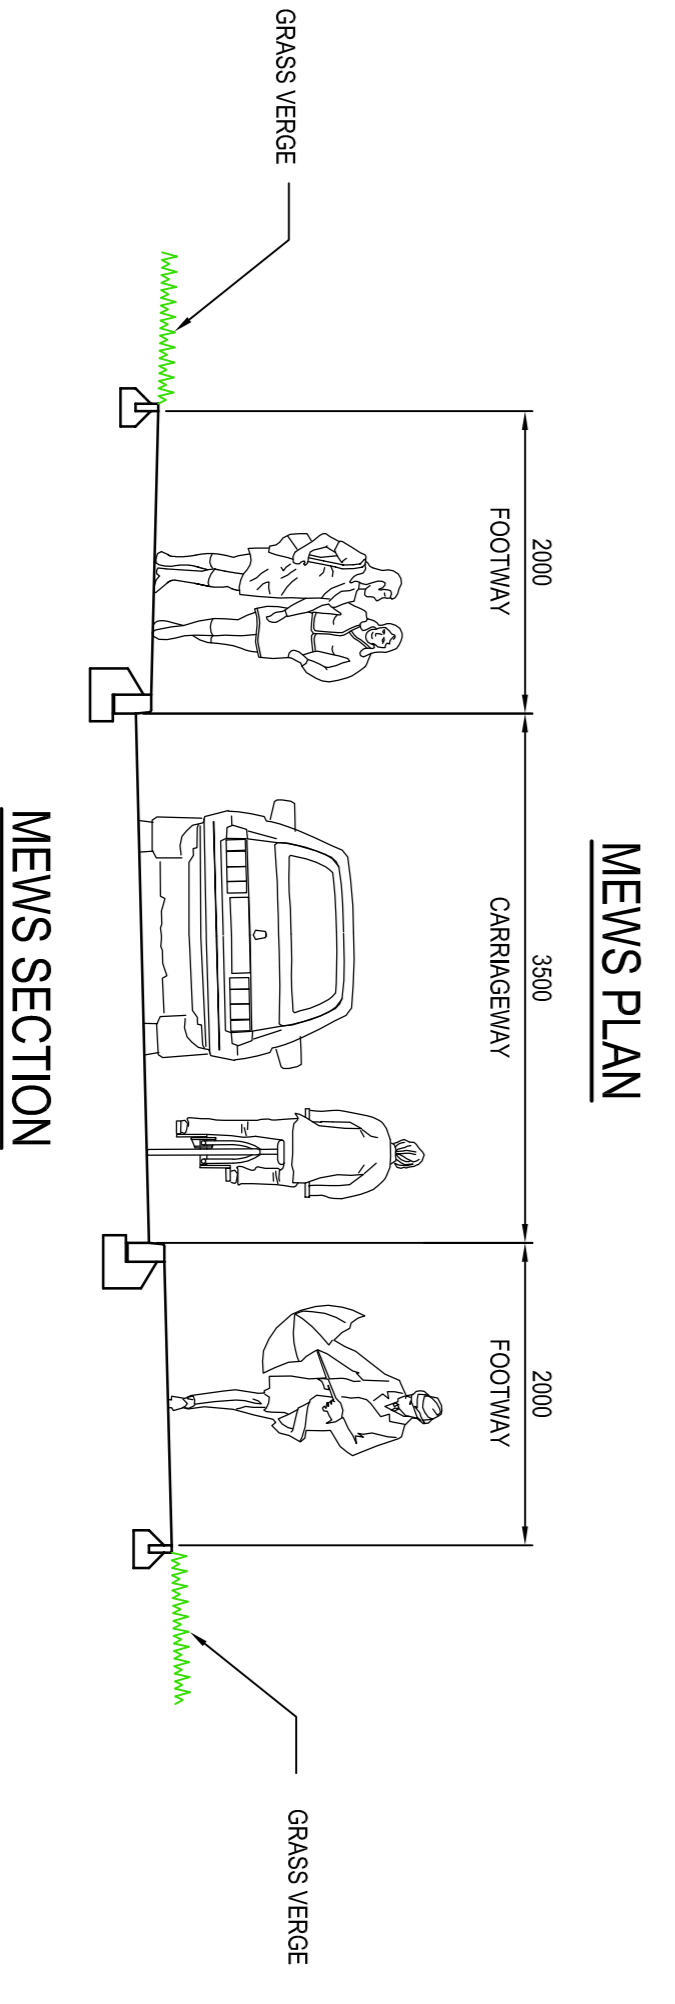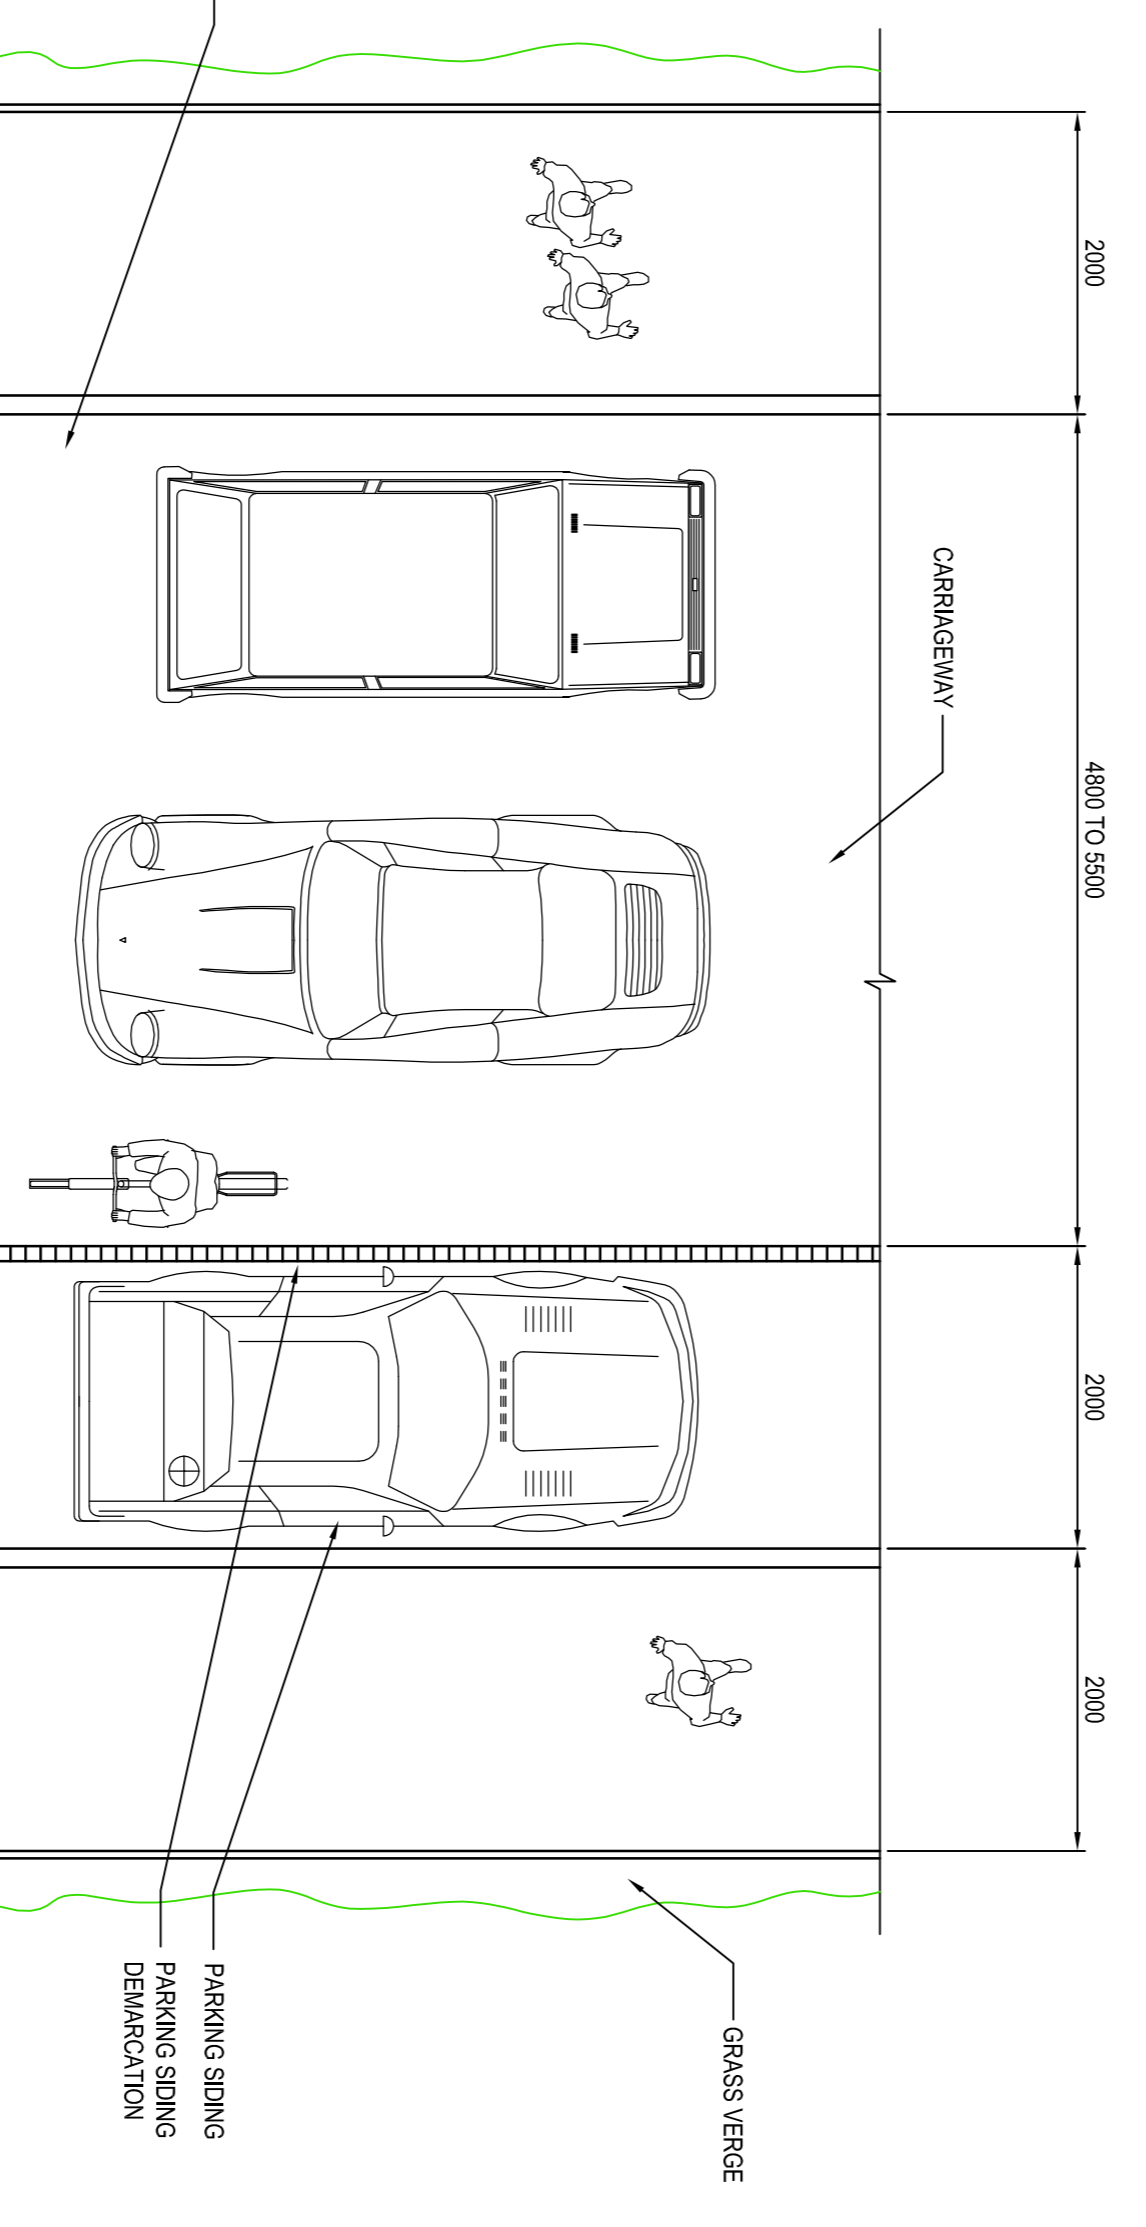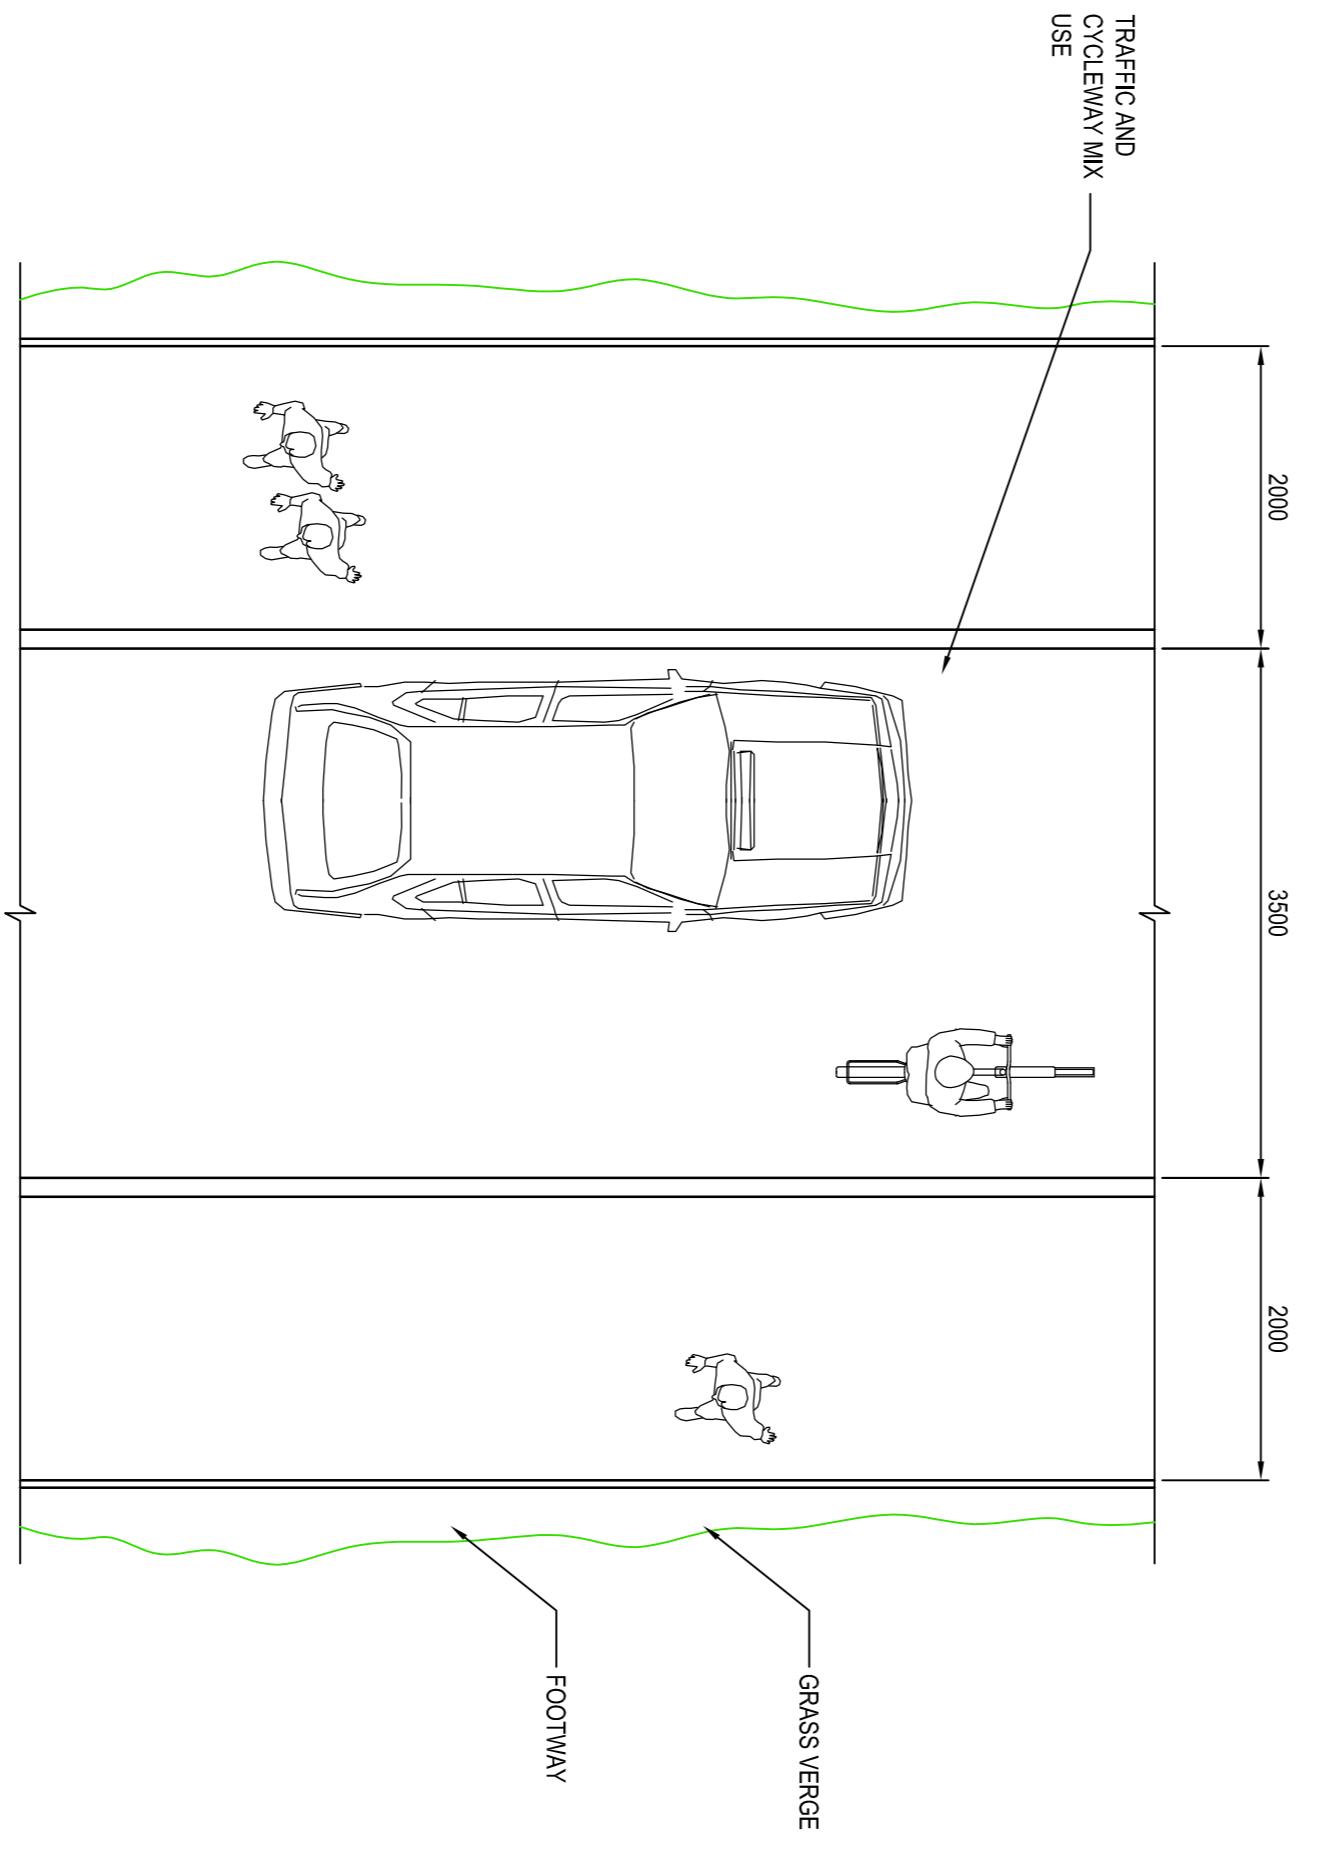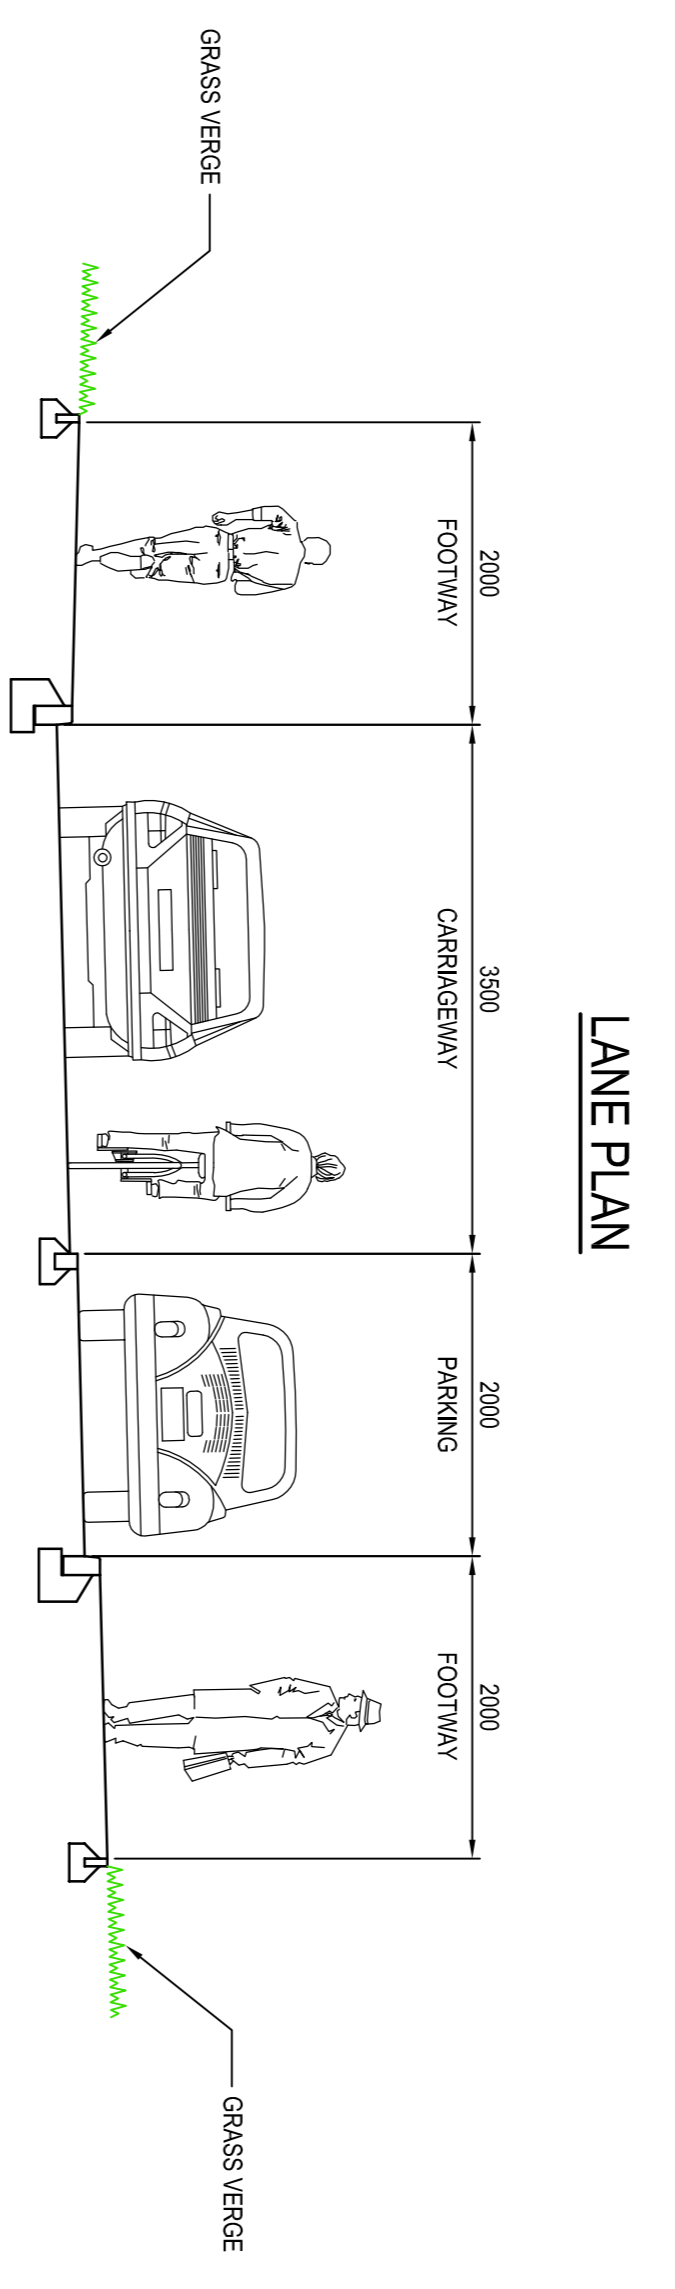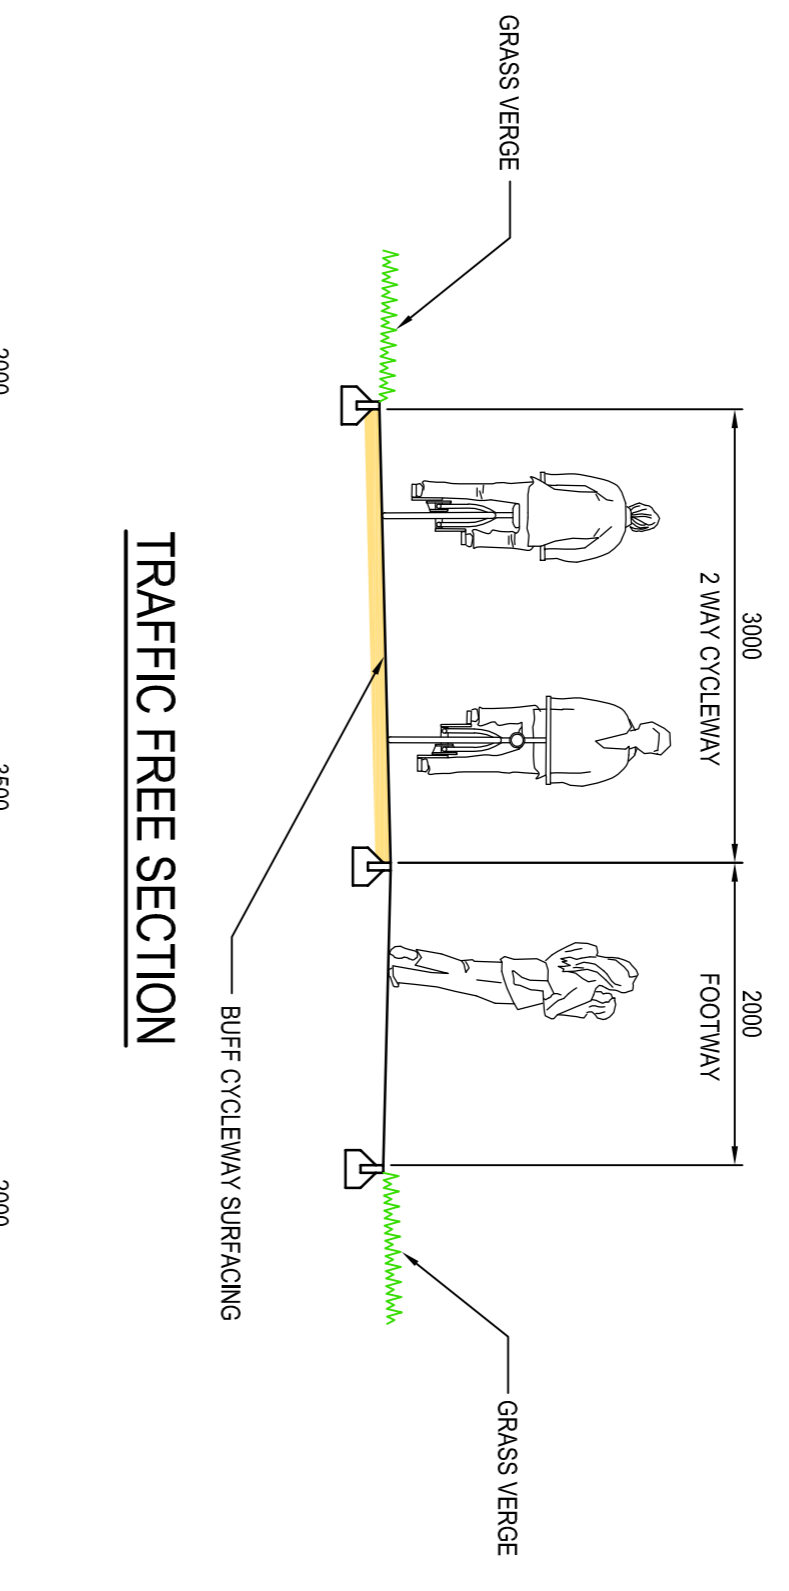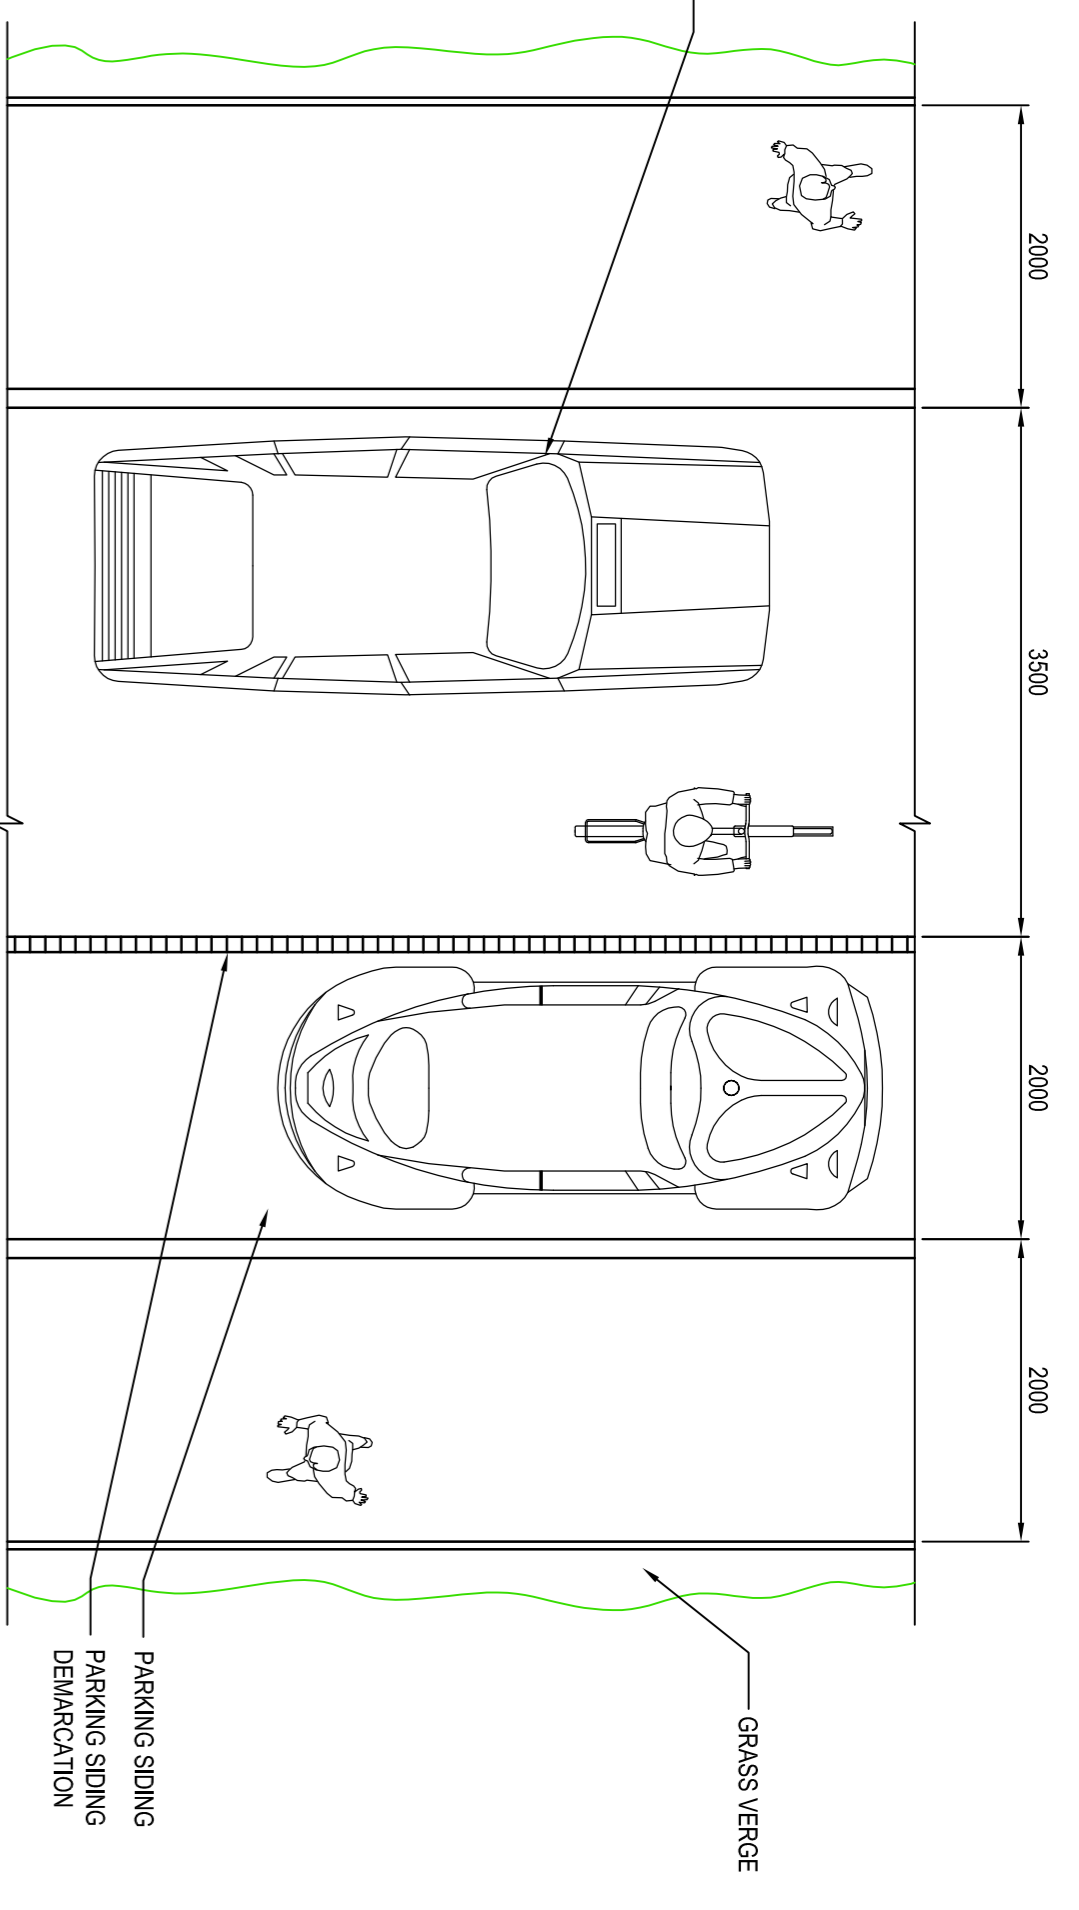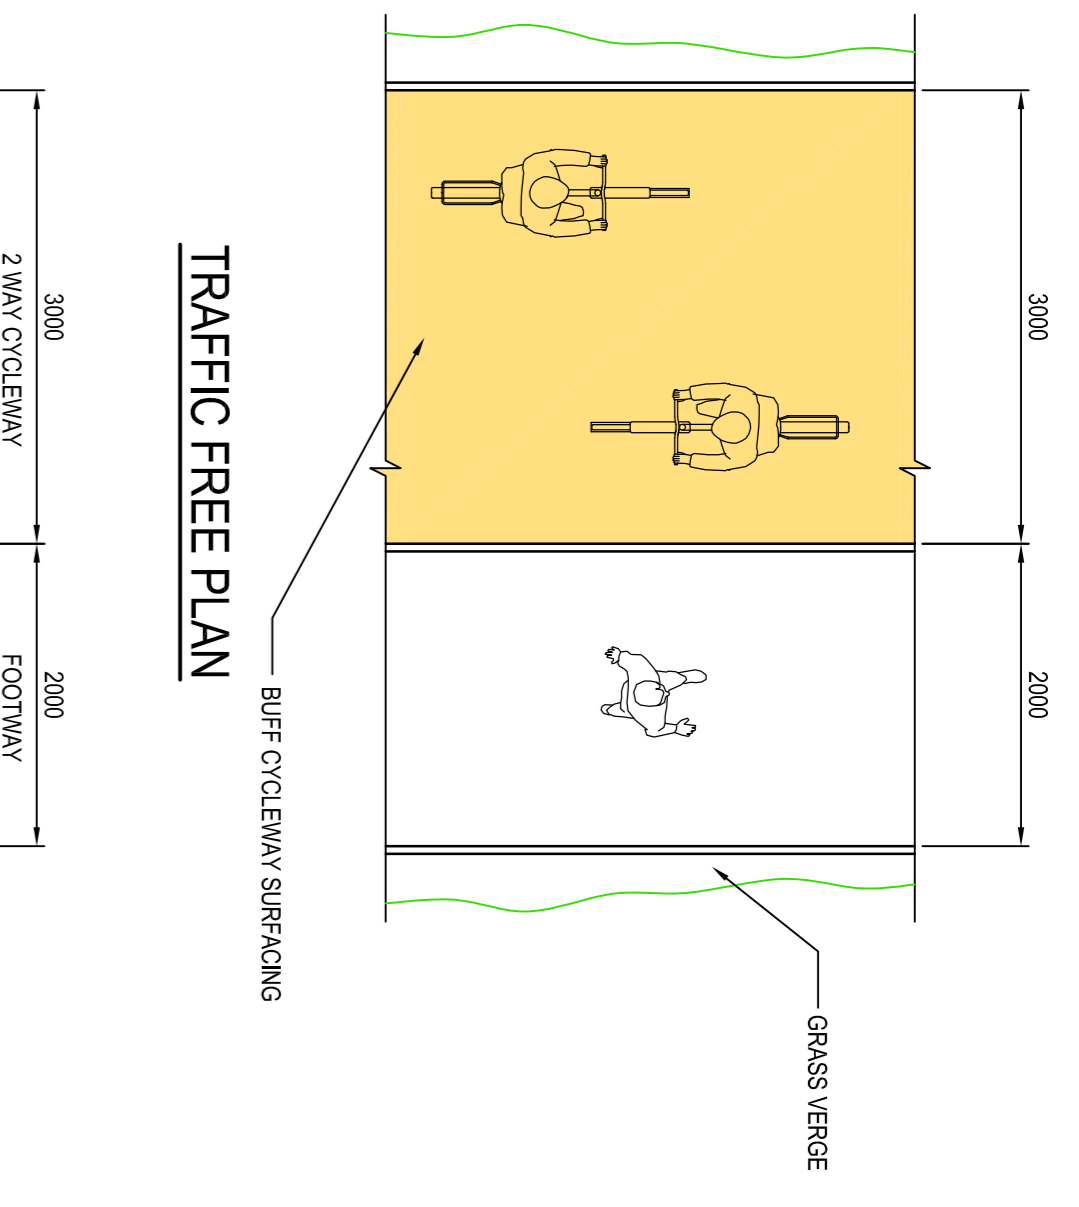

PLAN AND SECTION TITLES		NP	23.09.07	B
REVISED	GT			
AMENDED TO CLIENTS		JB	09.09.07	A
COMMENTS		GT		
Revision Details		By	Date	Stuffs
Drawing Status		Check		

DRAWING TITLES		PRELIMINARY		
----------------	--	-------------	--	--

Job Title	SHERFORD
-----------	----------

DRAWING TITLES		SHERFORD CYCLING DETAILS PROPOSED UNSIGNED CYCLING PROVISION ON THE PERMEABLE INTERNAL NETWORK		
Scale at A1	1:50, 1:100 AT A3	Drawn	JDC	Approved
Drawn	JDC	Stage 1 check	GT	Originated
Stage 2 check	GT	Date	JULY 07	

Scott Wilson	Scott House Basing View, Basingstoke Telephone 01256 310000 Fax 01256 310201 www.scotwilson.com
Drawing Number	D115800-700-002
Rev	B