
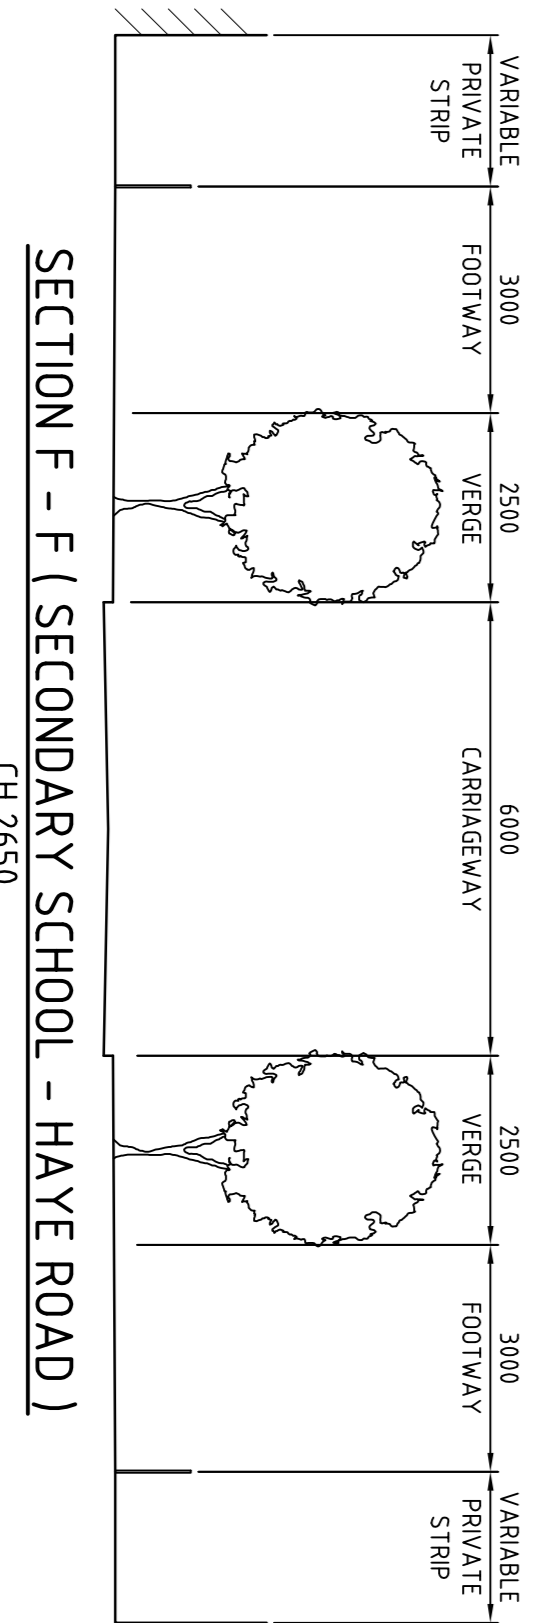
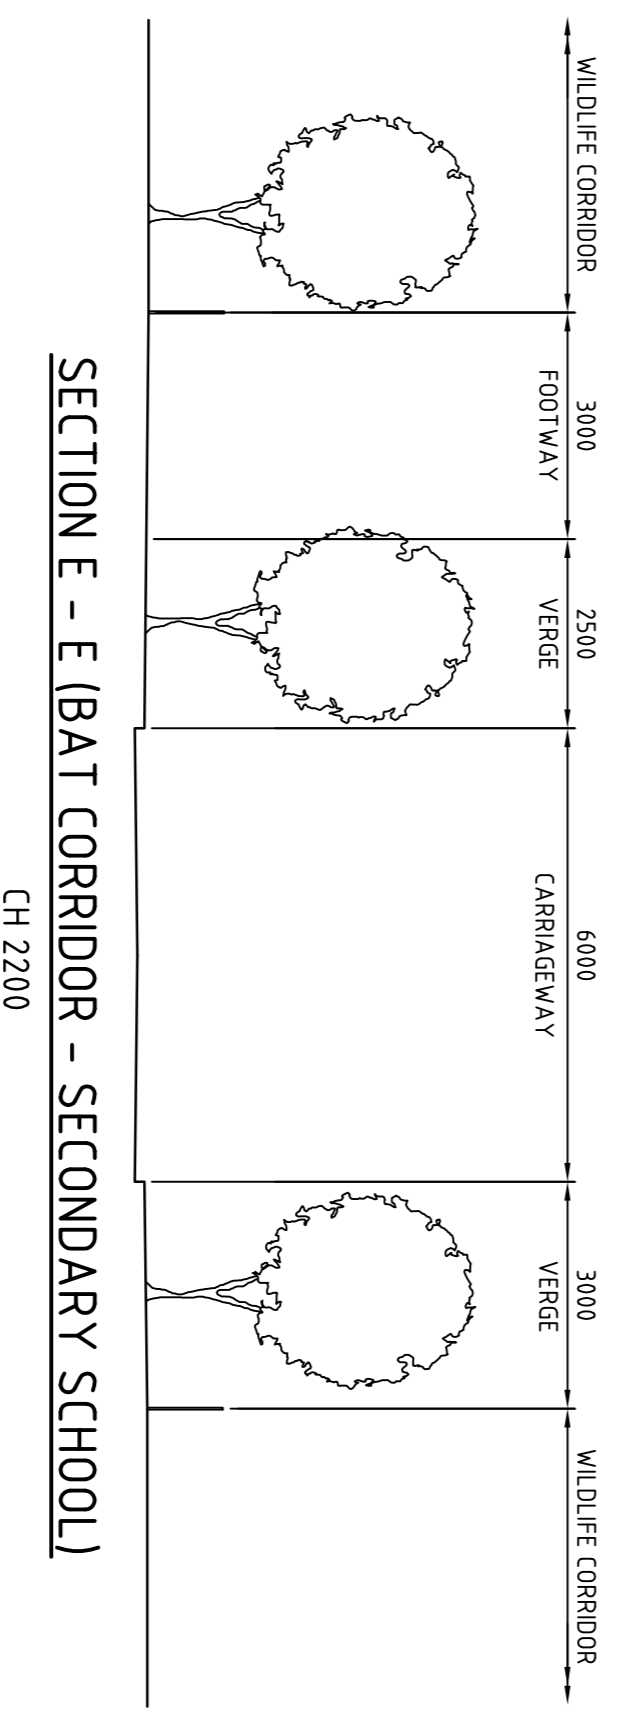
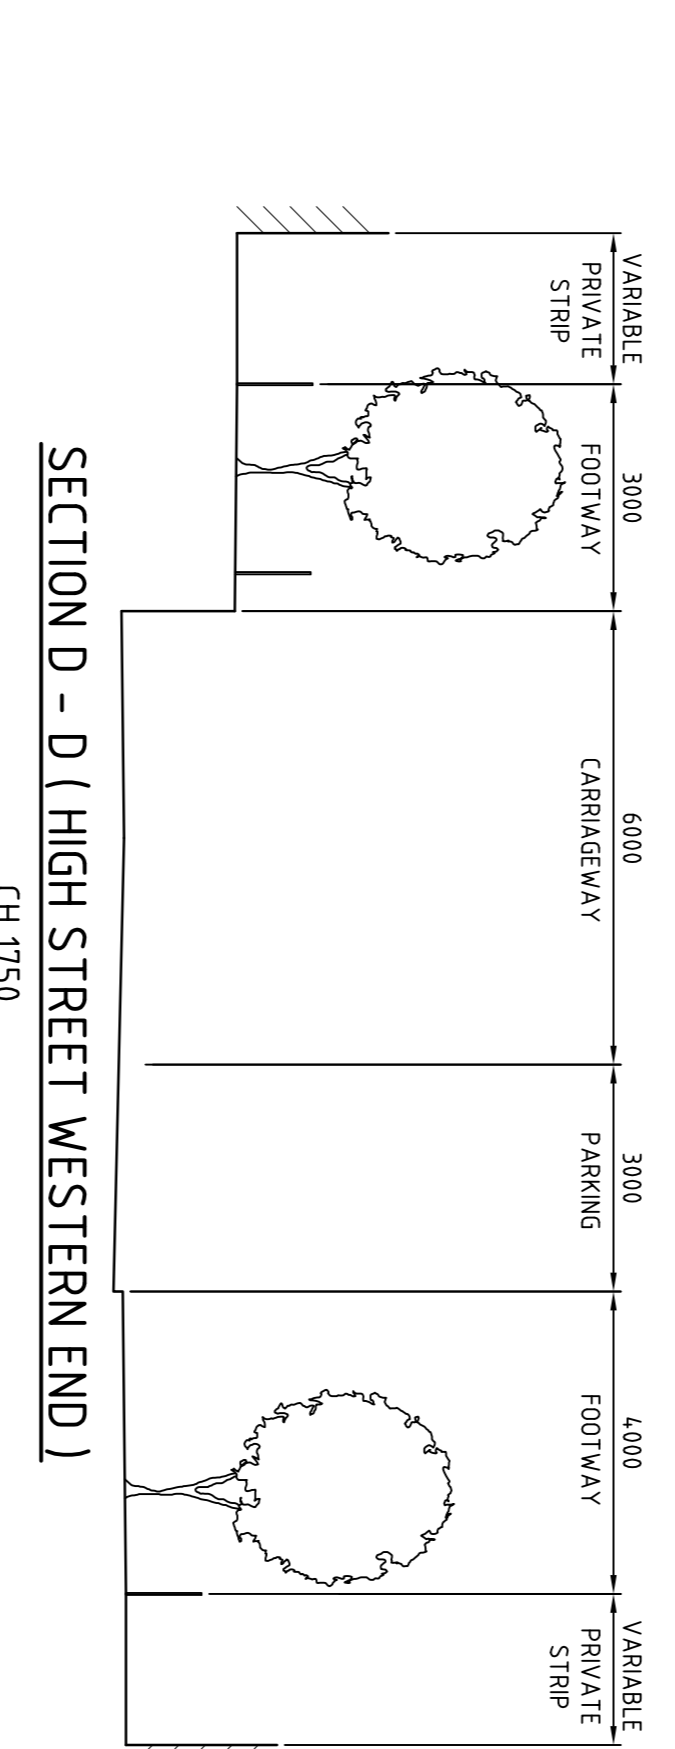
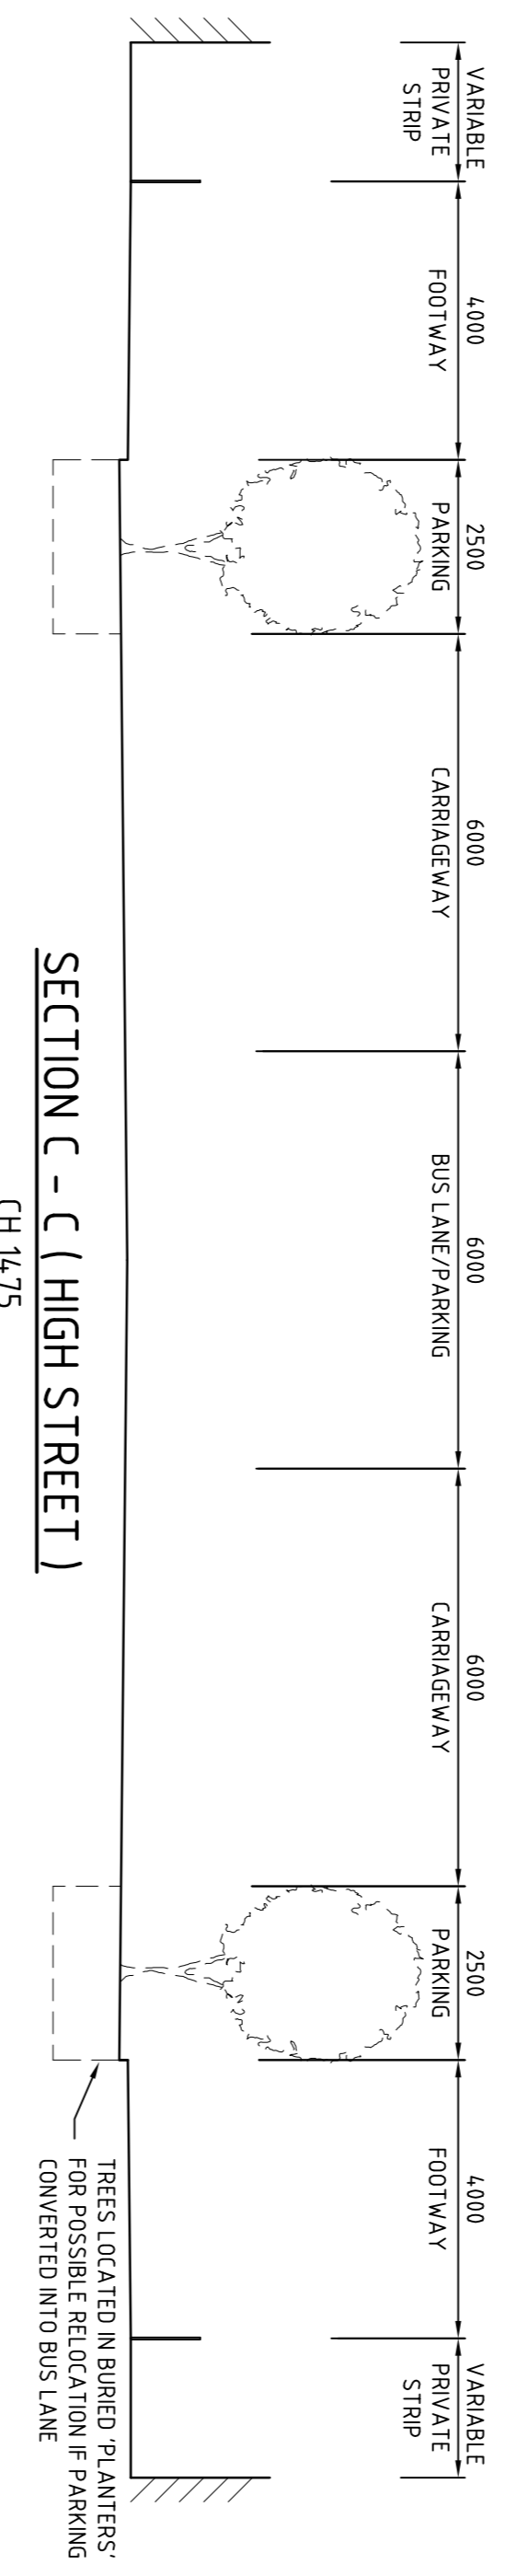
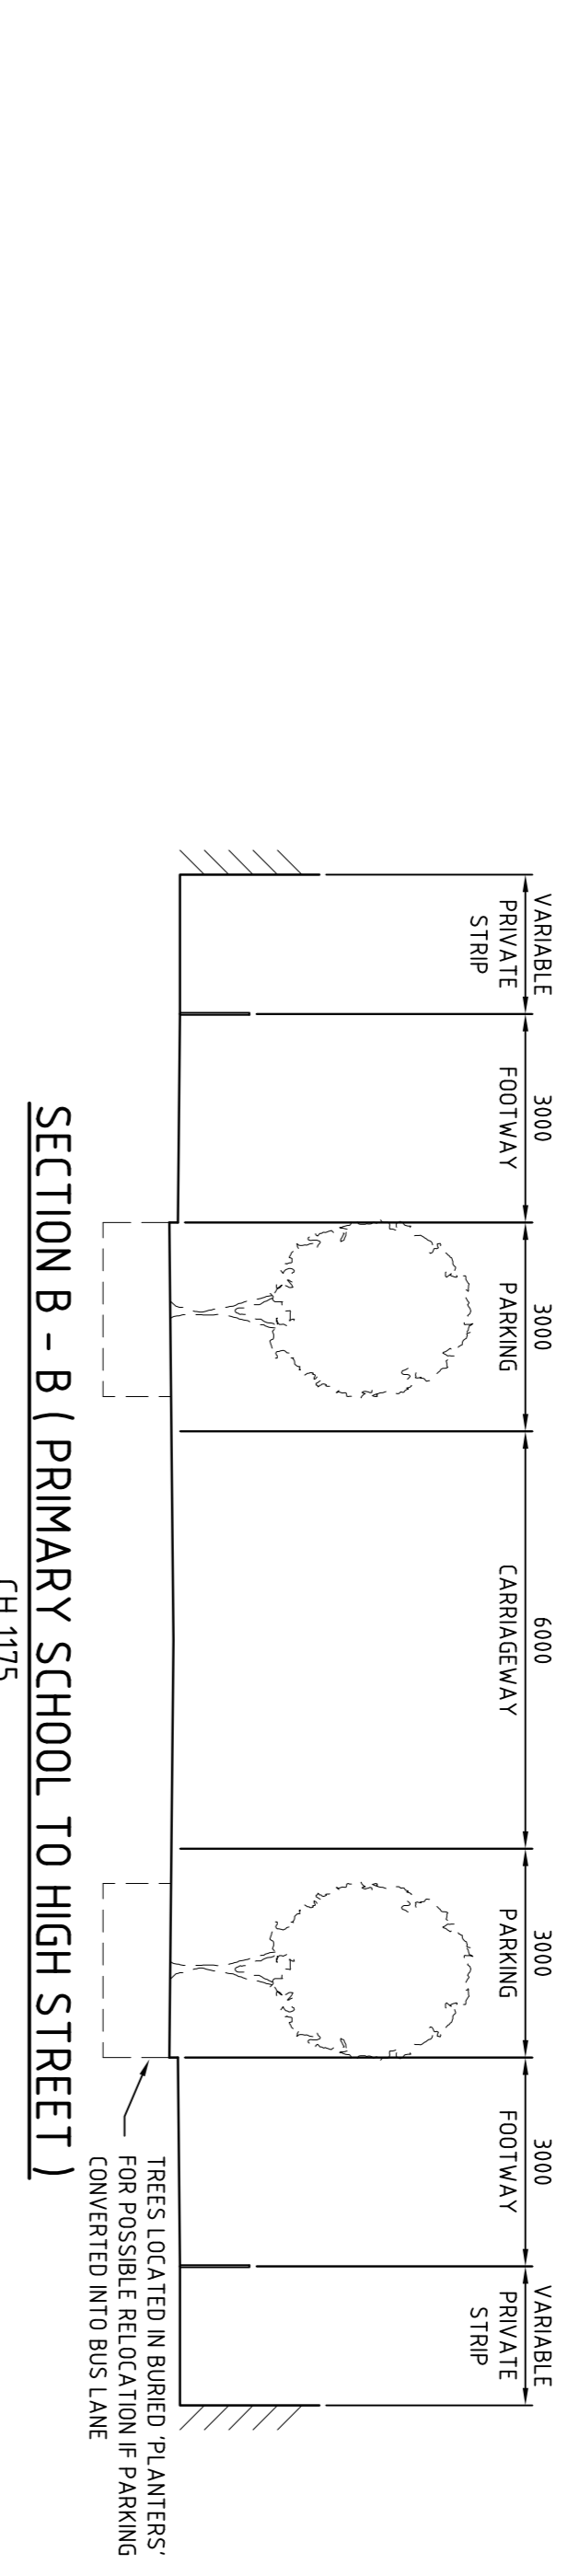


NOTES
 1. ALL DIMENSIONS ARE IN MILLIMETRES UNLESS OTHERWISE STATED.

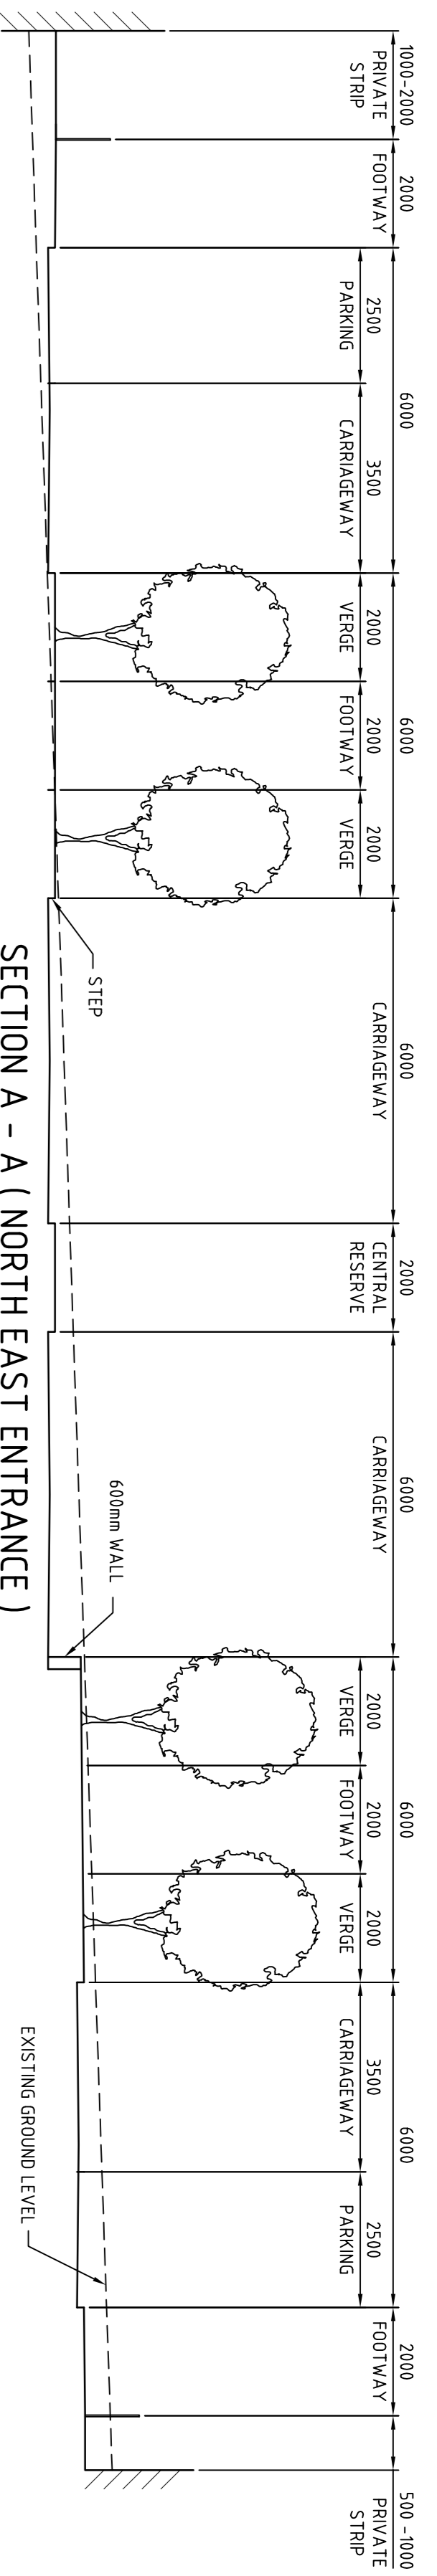

KEY

MINOR REVISIONS TO SECTION	PS	19.09.07	A
C. D. E AND F	JR		
Revision Details	By	Date	Sheet
Drawing Status	Check		
PRELIMINARY			

Job Title
**SHERFORD
 NEW COMMUNITY**

Drawing Title
**MAIN STREET
 CROSS SECTIONS**

Scale at A1	1:100, 1:200 AT A3
Drawn	Approved
JDC	
Stage 1 check	Stage 2 check
AB	Originated
Date	OCT 06

THIS DRAWING MAY BE USED ONLY FOR THE PURPOSE INTENDED AND ONLY WRITTEN DIMENSIONS SHALL BE USED

Scott Wilson
 Building View, Basingstoke
 Telephone 01256 461161
 Fax 01256 460582
 www.scotwilson.com

Drawing Number
D108875-716

Rev
A