


THIS DRAWING MAY BE USED ONLY FOR THE PURPOSE INTENDED AND ONLY WRITTEN DIMENSIONS SHALL BE USED

NOTES

1. THIS DRAWING IS TO BE READ IN CONJUNCTION WITH ALL RELEVANT ARCHITECTS, ENGINEERS, SERVICES AND SPECIALIST DRAWINGS AND SPECIFICATIONS
2. ANY DISCREPANCIES IN DIMENSIONS OR DETAILS BETWEEN THE DRAWINGS SHOULD BE DRAWN TO THE ATTENTION OF THE ENGINEER IN WRITING FOR CLARIFICATION.
3. UNLESS OTHERWISE STATED ALL LEVELS ARE IN METRES AND RELATE TO THE SITE SURVEY.
4. ALL ROADWORKS TO BE IN ACCORDANCE WITH THE HIGHWAY AGENCY SPECIFICATION FOR HIGHWAY WORKS, TOGETHER WITH ANY REQUIREMENTS OF THE LOCAL HIGHWAY AUTHORITY.
5. ALL ADAPTABLE SEWERS TO BE CONSTRUCTED IN ACCORDANCE WITH SEWERS FOR ADOPTION 5th EDITION AND SPECIFIC REQUIREMENTS OF SOUTH WEST WATER.

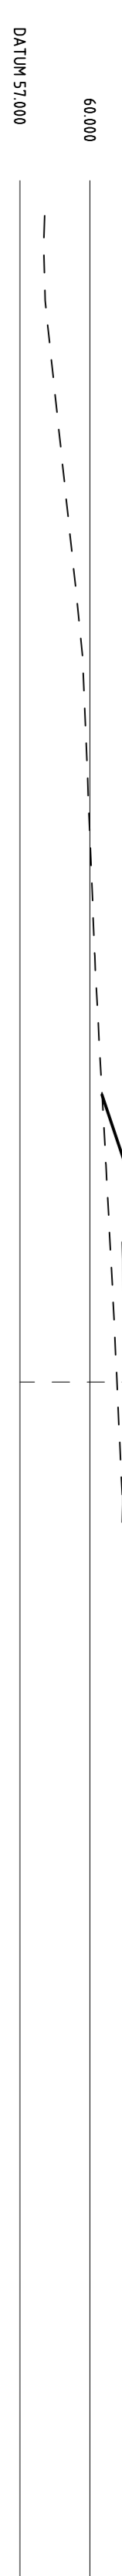


ALIGNMENT HIGH STREET CHAINAGE 1100.000

Offset	Ground Level	Proposed Levels
12.317	58.059	60.519
9.025	60.698	61.617
6.025	60.857	61.542
6.000	61.417	61.417
0.000	61.154	61.567
6.000	61.435	61.417
6.025	61.542	61.542
9.025	61.577	61.617
9.129	61.582	61.582


Offset	Ground Level	Feature Level
13.707	57.637	57.637
9.025	57.887	59.198
3.025	58.209	59.048
3.000	58.923	58.923
0.000	58.370	58.998
3.000	58.528	58.923
3.025	59.048	59.048
9.025	58.808	59.198
10.097	58.841	58.841

ALIGNMENT H STREET CHAINAGE 1200.000

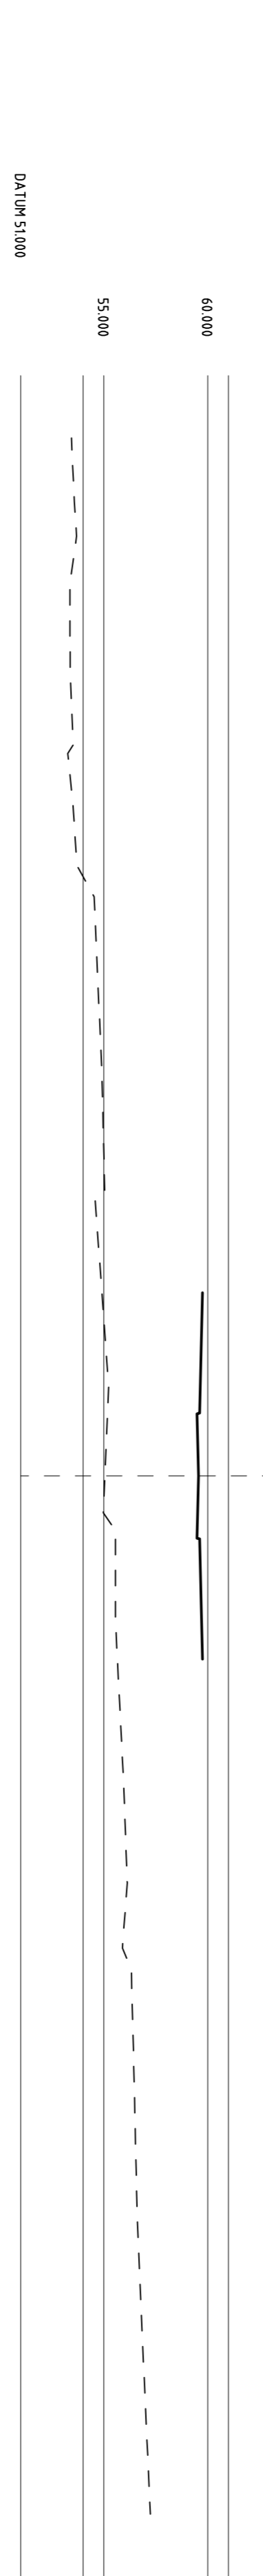

Offset	Ground Level	Feature Level
8.825	53.417	59.752
3.025	54.907	59.607
3.000	55.176	59.482
0.000	55.052	59.557
3.000	55.555	59.482
3.025	55.555	59.607
8.825	55.653	59.752

ALIGNMENT H STREET CHAINAGE 1255.000

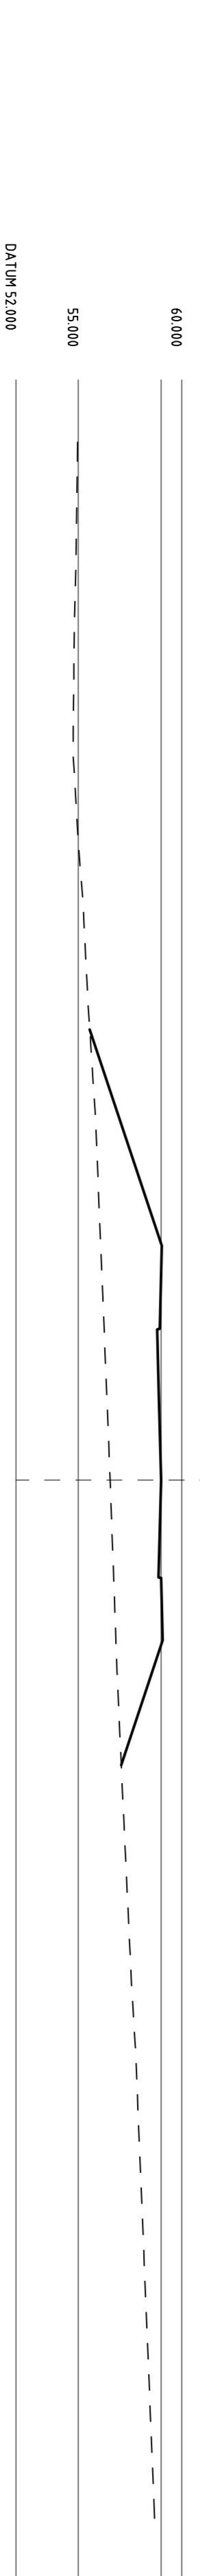

ALIGNMENT H STREET CHAINAGE 1300.000

Offset	Ground Level	Feature Level
21.708	54.968	55.559
11.292	56.087	59.039
7.289	56.251	58.943
7.264	56.376	58.818
4.264	56.542	58.893
0.000	56.542	58.999
4.685	56.713	58.882
4.710	56.713	59.007
7.710	56.823	59.082
13.719	57.079	57.079

Scale at A1
 1:250, 1:500 AT A3

Drawing Title
 MAIN STREET FROM
 DEEP LANE TO HAYE ROAD
 CROSS SECTIONS
 SHEET 4 OF 9

Job Title
 SHERFORD

Drawing Status
 PRELIMINARY

SECTIONS AT CH. 1200, 1255 AND 1300 REVISED

Revision Details	By	Date	Status
PS	NH	30.08.07	A

Scott Wilson
 Scott House, Bushingspole
 Hamptons, Petersfield, Hampshire, RG27 4JG
 Tel: 01256 310201
 Fax: 01256 310201
 www.scottwilson.co.uk

Wilson

Drawing Number
 D108875-726

Rev
 A

DRIV