



THIS DRAWING MAY BE USED ONLY FOR THE PURPOSE INTENDED AND ONLY WRITTEN DIMENSIONS SHALL BE USED

**NOTES**

1. THIS DRAWING IS TO BE READ IN CONJUNCTION WITH ALL RELEVANT ARCHITECTS, ENGINEERS, SERVICES AND SPECIALIST DRAWINGS AND SPECIFICATIONS
2. ANY DISCREPANCIES IN DIMENSIONS OR DETAILS BETWEEN THE DRAWINGS SHOULD BE DRAWN TO THE ATTENTION OF THE ENGINEER IN WRITING FOR CLARIFICATION.
3. UNLESS OTHERWISE STATED ALL LEVELS ARE IN METRES AND RELATE TO THE SITE SURVEY.
4. ALL ROADWORKS TO BE IN ACCORDANCE WITH THE HIGHWAY AGENCY SPECIFICATION FOR HIGHWAY WORKS, TOGETHER WITH ANY REQUIREMENTS OF THE LOCAL HIGHWAY AUTHORITY.

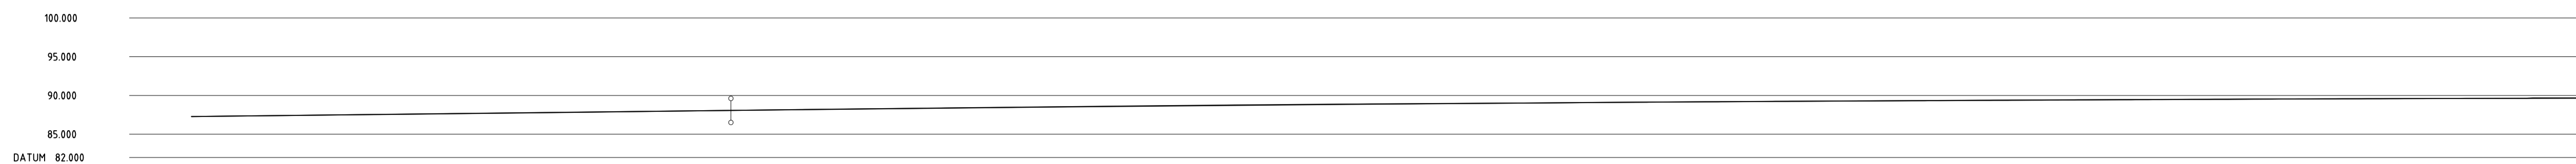

CHAINAGE	EXISTING GROUND LEVEL	ALIGNMENT LEVEL	VERTICAL ALIGNMENT	HORIZONTAL ALIGNMENT
0.000	87.274	87.274		
20.000	87.497	87.502		
40.000	87.712	87.730		
60.000	87.954	87.958		
69.584		88.007		
70.000		88.071		
80.000	88.183	88.183		
90.000		88.291		
100.000	88.410	88.394		
110.000		88.494		
120.000	88.608	88.590		
130.000		88.681		
139.255		88.769		
140.000		88.807		
150.000		88.853		
160.000		88.932		
170.000		89.008		
180.000		89.079		
183.184				
190.000		89.147		
200.000		89.210		
210.000		89.270		
220.000		89.326		
230.000		89.377		
240.000		89.425		
250.000		89.468		
260.000		89.508		
270.000		89.543		
280.000		89.574		
290.000		89.602		
300.000		89.625		
310.000		89.645		

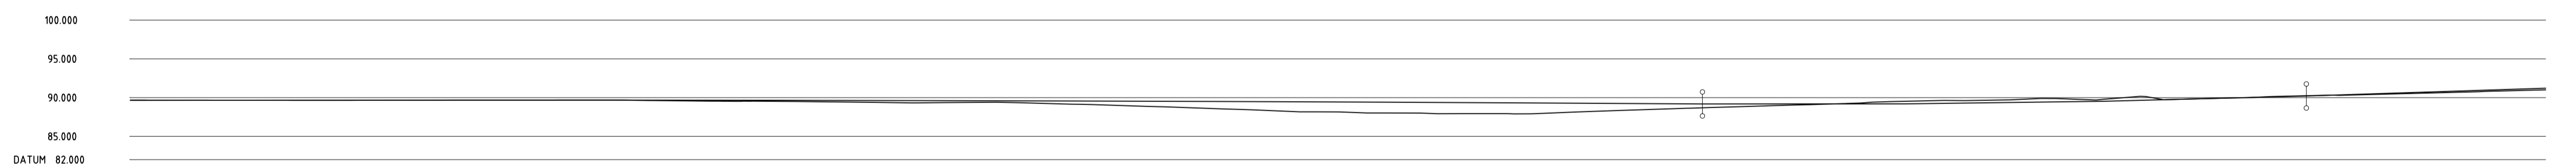

CHAINAGE	EXISTING GROUND LEVEL	ALIGNMENT LEVEL	VERTICAL ALIGNMENT	HORIZONTAL ALIGNMENT
310.000		89.645		
320.000	89.666	89.660		
330.000		89.672		
340.000	89.693	89.679		
350.000		89.682		
353.425		89.683		
360.000	89.671	89.682		
365.638				
370.000		89.677		
380.000	89.575	89.668		
390.000		89.656		
400.000	89.442	89.639		
410.000		89.618		
413.689				
420.000	89.410	89.594		
430.000		89.565		
440.000	88.864	89.532		
450.000		89.496		
460.000	88.871	89.455		
467.221				
470.000		89.410		
480.000	87.931	89.361		
490.000		89.308		
500.000	88.321	89.252		
508.271				
511.274		89.183		
520.000	88.852	89.147		
523.874		89.143		
530.000		89.153		
534.248				
540.000	89.580	89.208		
550.000		89.314		
560.000	89.754	89.449		
570.000		89.675		
580.000	89.539	89.531		
589.110		90.207		
600.000	90.551	90.562		
620.000	90.980	91.215		

LONG SECTION UPDATED TO SUIT TOPOGRAPHICAL SURVEY	PS	19.09.07	A
Revision Details	By	Date	Suffix
	JR		
	Check		

Drawing Status: **PRELIMINARY**

Job Title: **SHERFORD**

Drawing Title: **DEEP LANE SLIP ROAD LONGSECTIONS SHEET 1 OF 2**

Scale at A1			
1:500, 1:1000 AT A3			
Drawn	Approved		
JDC	AB		
Tech Check	Det Check	Originated	Date
NH	NH		OCT 06

Scott Wilson  
 Basing View, Basingstoke  
 Hampshire, RG21 4JG  
 Telephone (01256) 310200  
 Fax (01256) 310201  
 www.scottwilson.com

Drawing Number: **D108875-753** Rev: **A**