

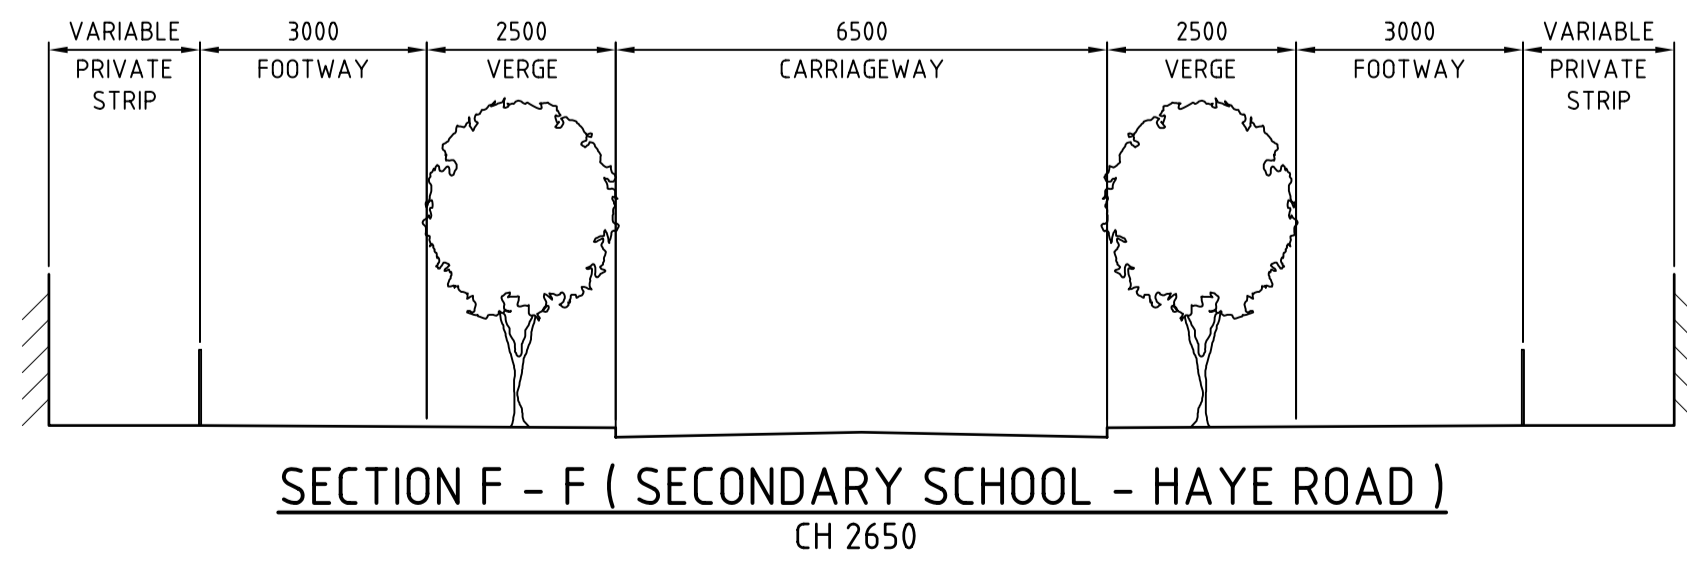
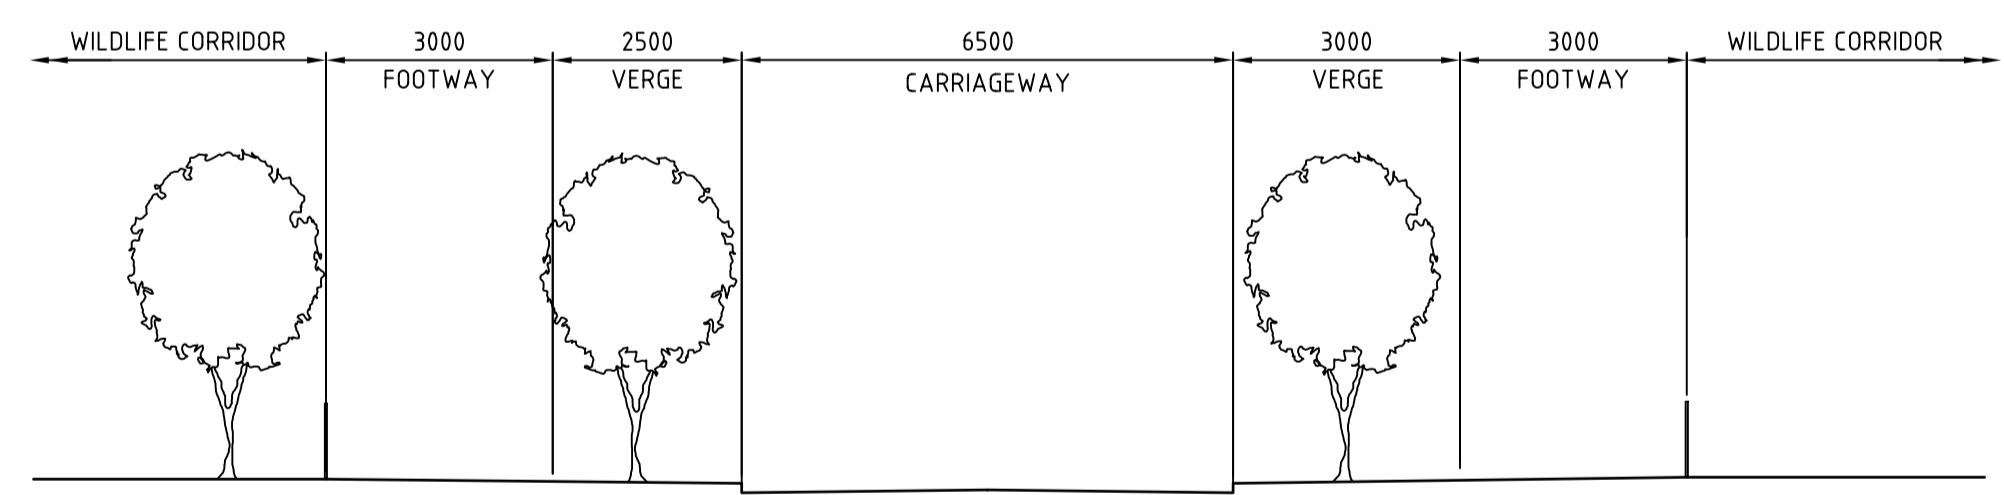
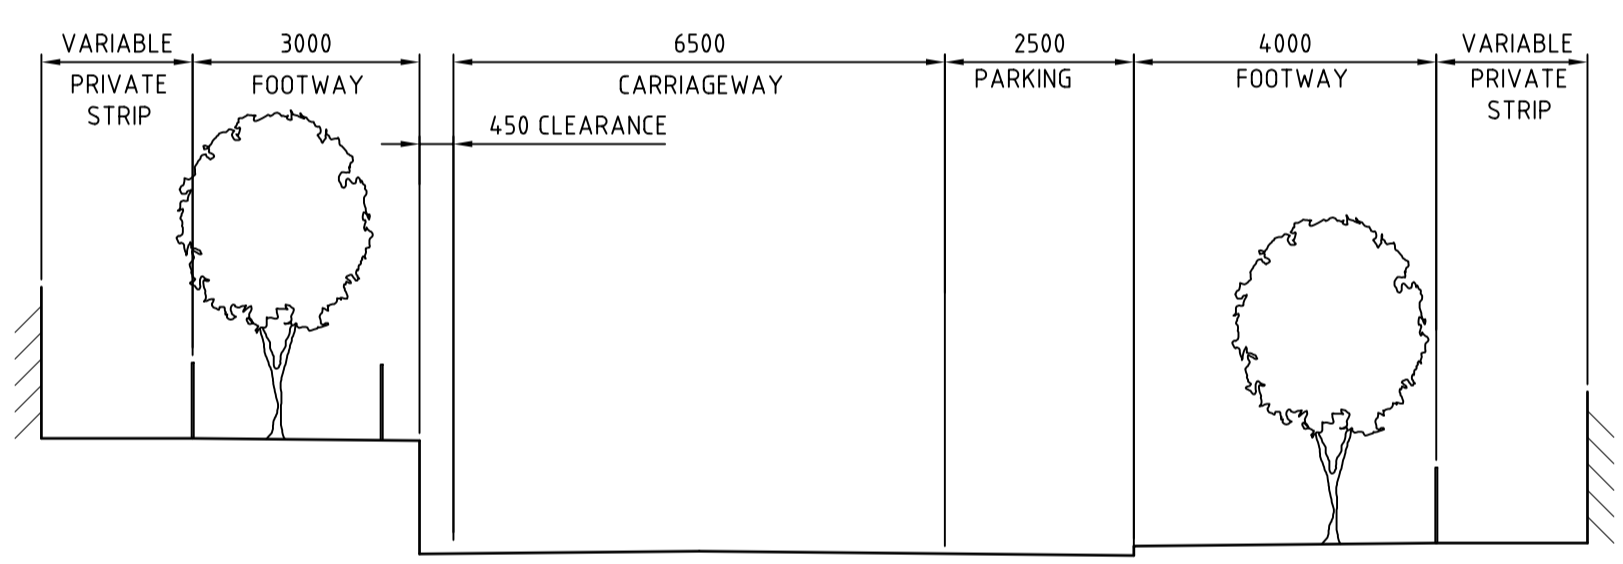
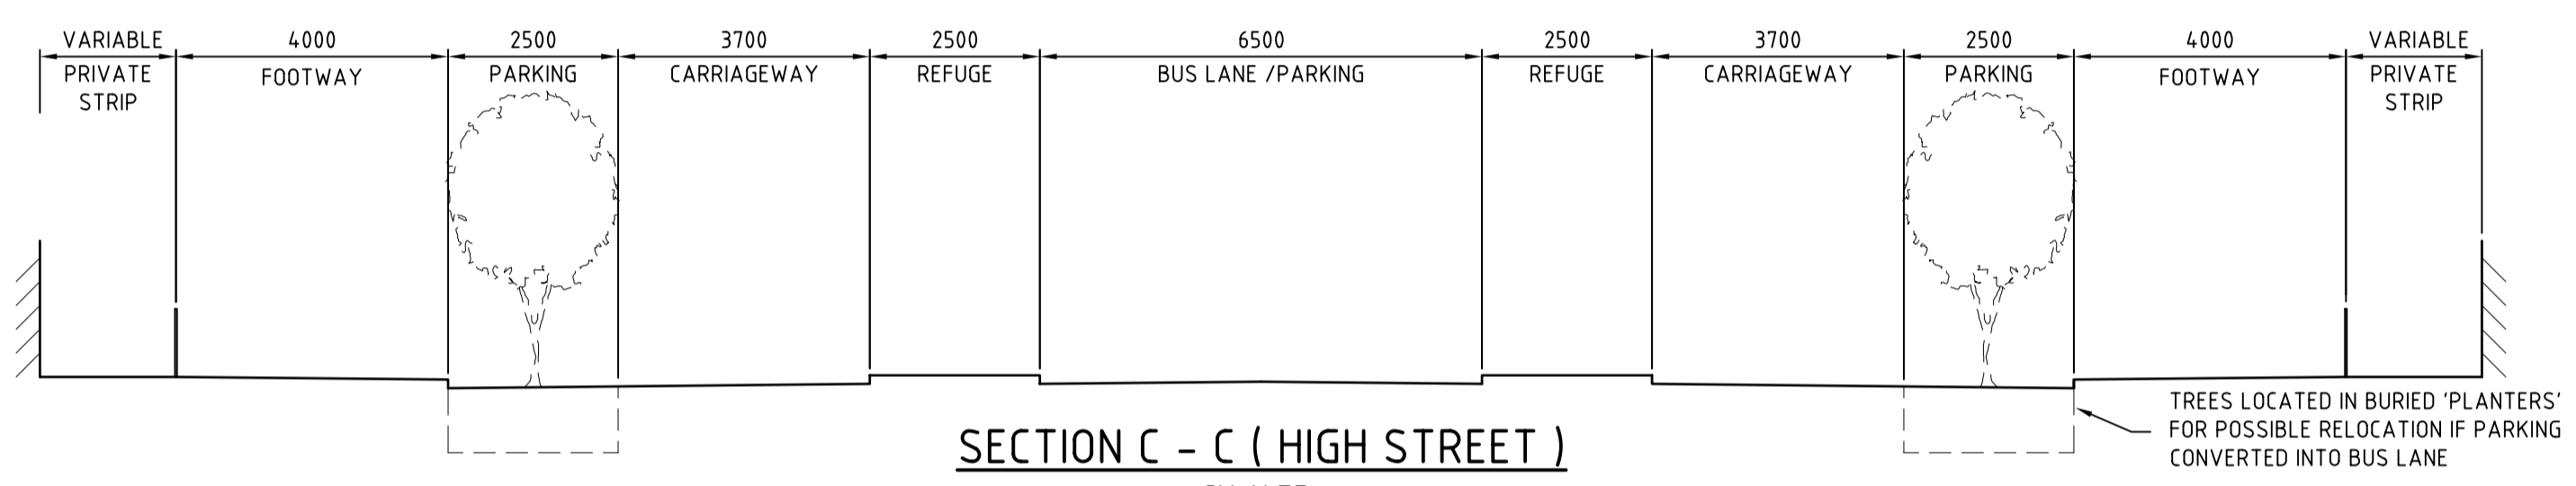


NOTES

1. ALL DIMENSIONS ARE IN MILLIMETRES UNLESS OTHERWISE STATED.

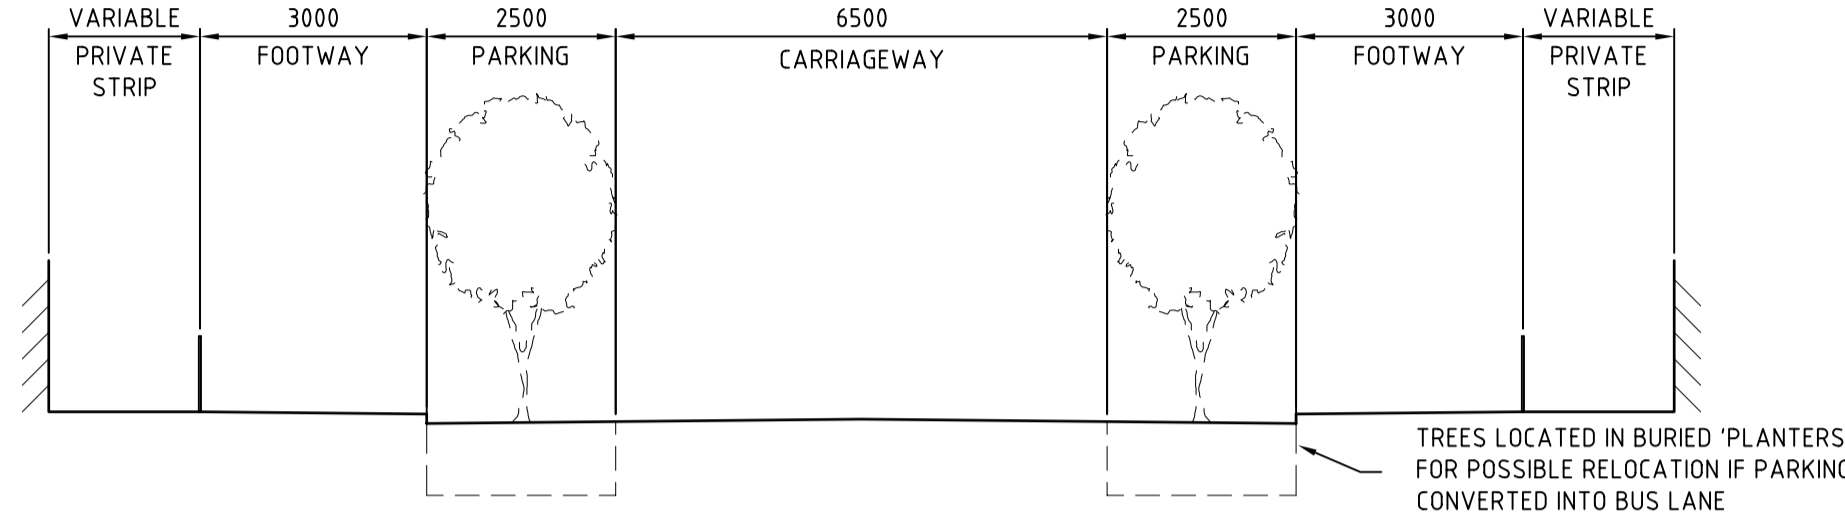

P.C.C / D.C.C COMMENTS INCORPORATED. WIDTH OF SINGLE CARRIAGEWAY INCREASED TO 6.5m TO ALLOW TWO BUSES TO PASS. HIGH STREET CROSS SECTION REVISED.	JDC	27.05.09	C
DEVON COUNTY COUNCIL COMMENTS INCORPORATED	JB	16.01.08	B
MINOR REVISIONS TO SECTIONS C, D, E AND F	PS	19.09.07	A
Revision Details	By	Date	Suffix
	Check		

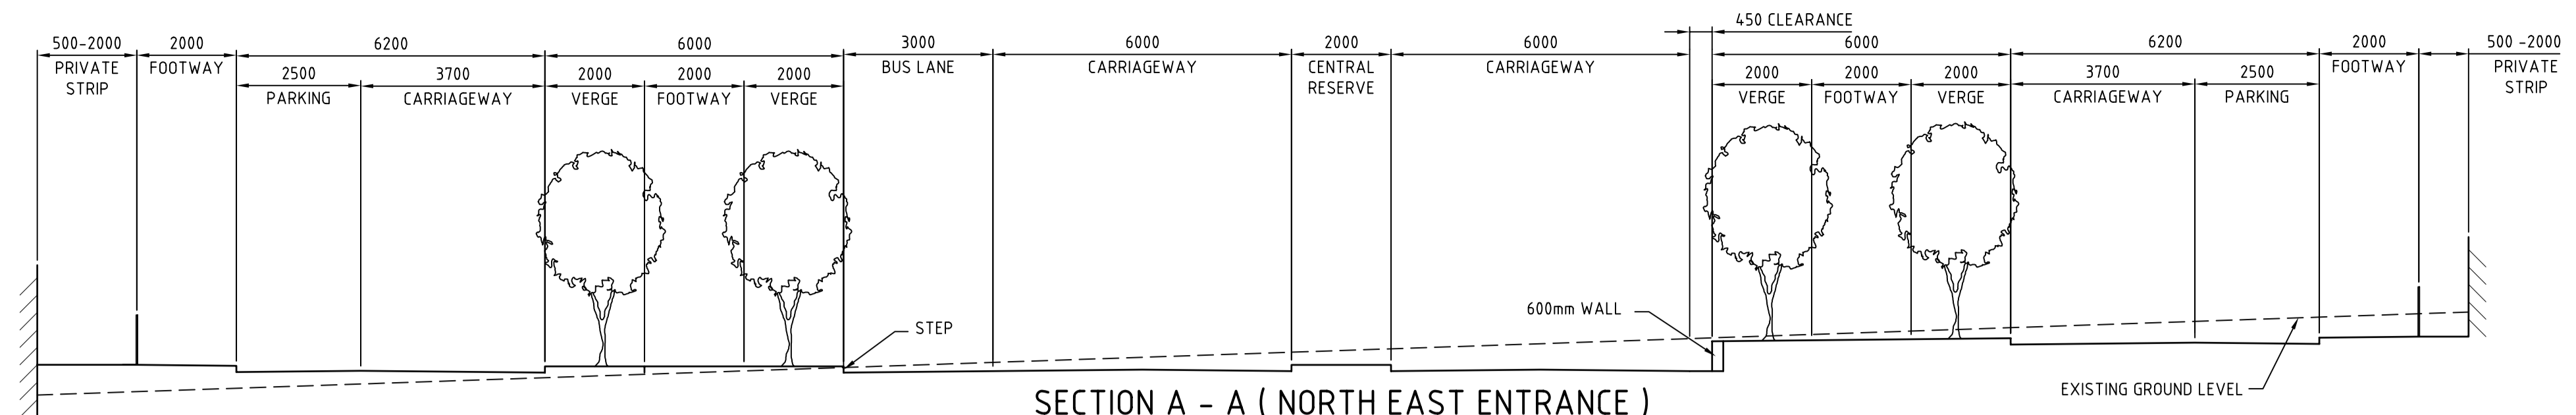

KEY

Job Title

SHERFORD
NEW COMMUNITY

Drawing Title

MAIN STREET
CROSS SECTIONS

Scale at A1 1:100, 1:200 AT A3			
Drawn JDC	Approved		
Stage 1 check AB	Stage 2 check	Originated	Date OCT 06

Scott Wilson
Scott House
Alençon Link, Basingstoke
Hampshire, RG21 1PP
Telephone (01256) 310200
Fax (01256) 310201
www.scottwilson.com



This document has been prepared in accordance with the scope of Scott Wilson's appointment with its client and is subject to the terms of that appointment. Scott Wilson accepts no liability for any use of this document other than by its client and only for the purposes for which it was prepared and provided.
Scott Wilson Ltd 2009

Drawing Number
D108875-716
Rev
C

Plot Date : 27-May-09 10:54 AM By : 9276/jc
AutoCAD File Name : [7] K:\D108875 - Sherford\06a CAD\Working\Sheets\06-HIGHWAYSD\08775-716.dwg [0 Xrefs]