


**Figure 5**  
Haye Road Proposed  
Layout

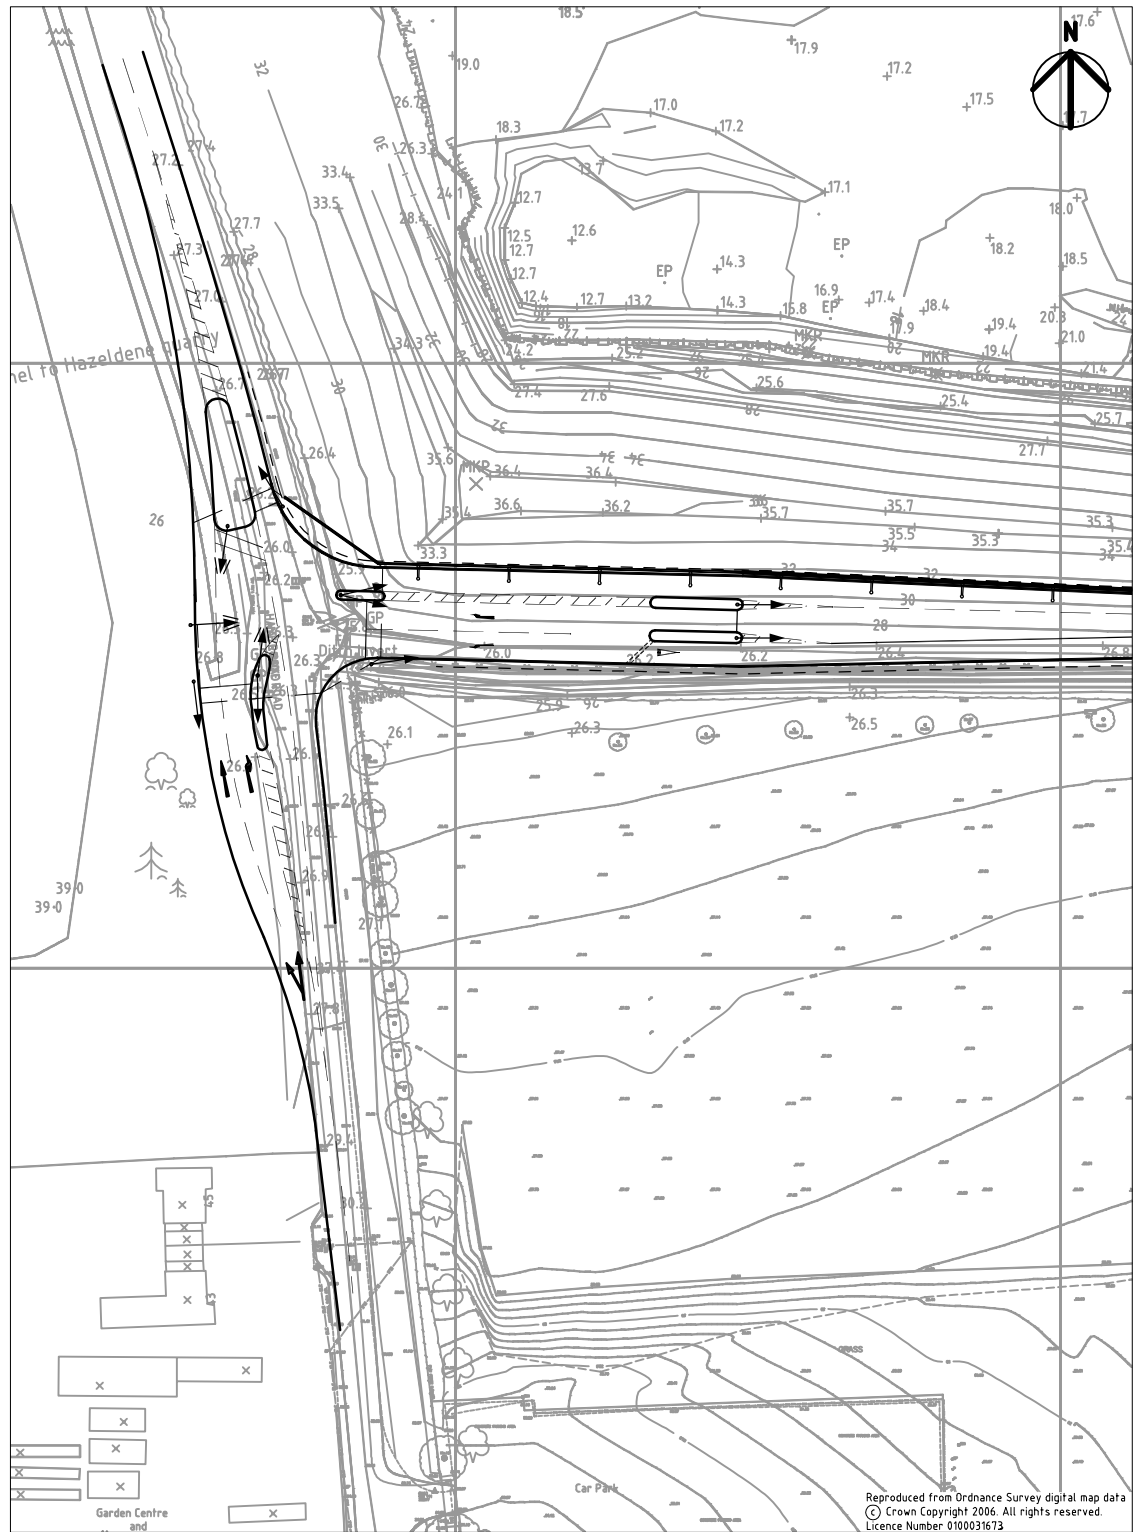

Reproduced from Ordnance Survey digital map data  
© Crown Copyright 2006. All rights reserved.  
Licence Number 0100031673