
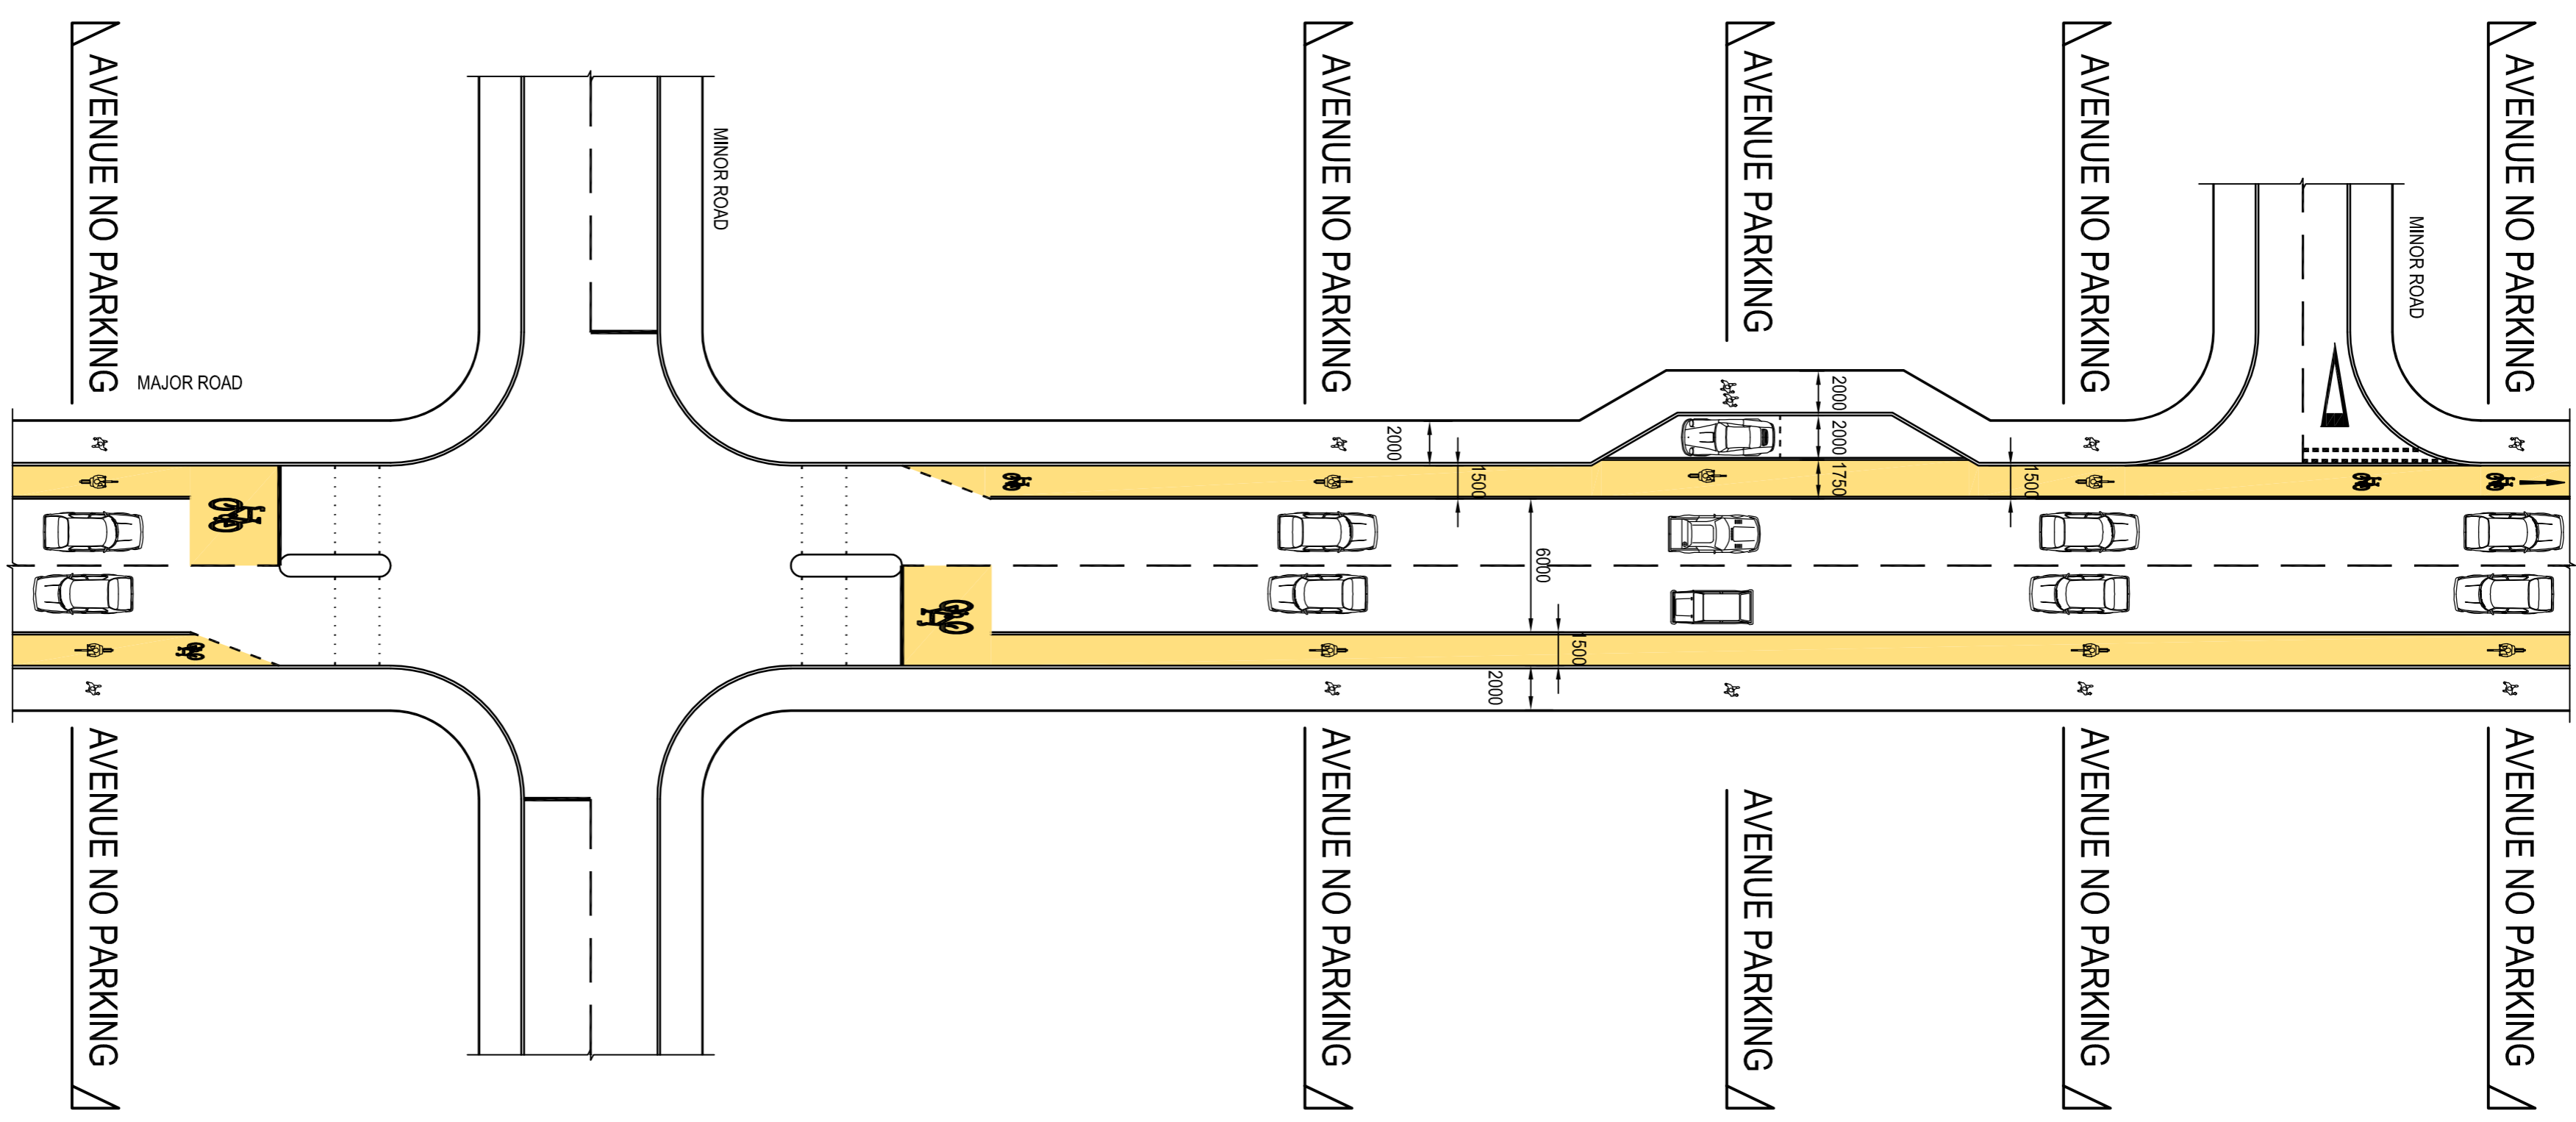


NOTE 2 ADDED.	NP	GT	23.03.07	B
AMENDED TO CLIENTS	JLB	GT	03.03.07	A
COMMENTS				
Revision Details	By	Date	Swift	
Drawing Status	Check			

PRELIMINARY

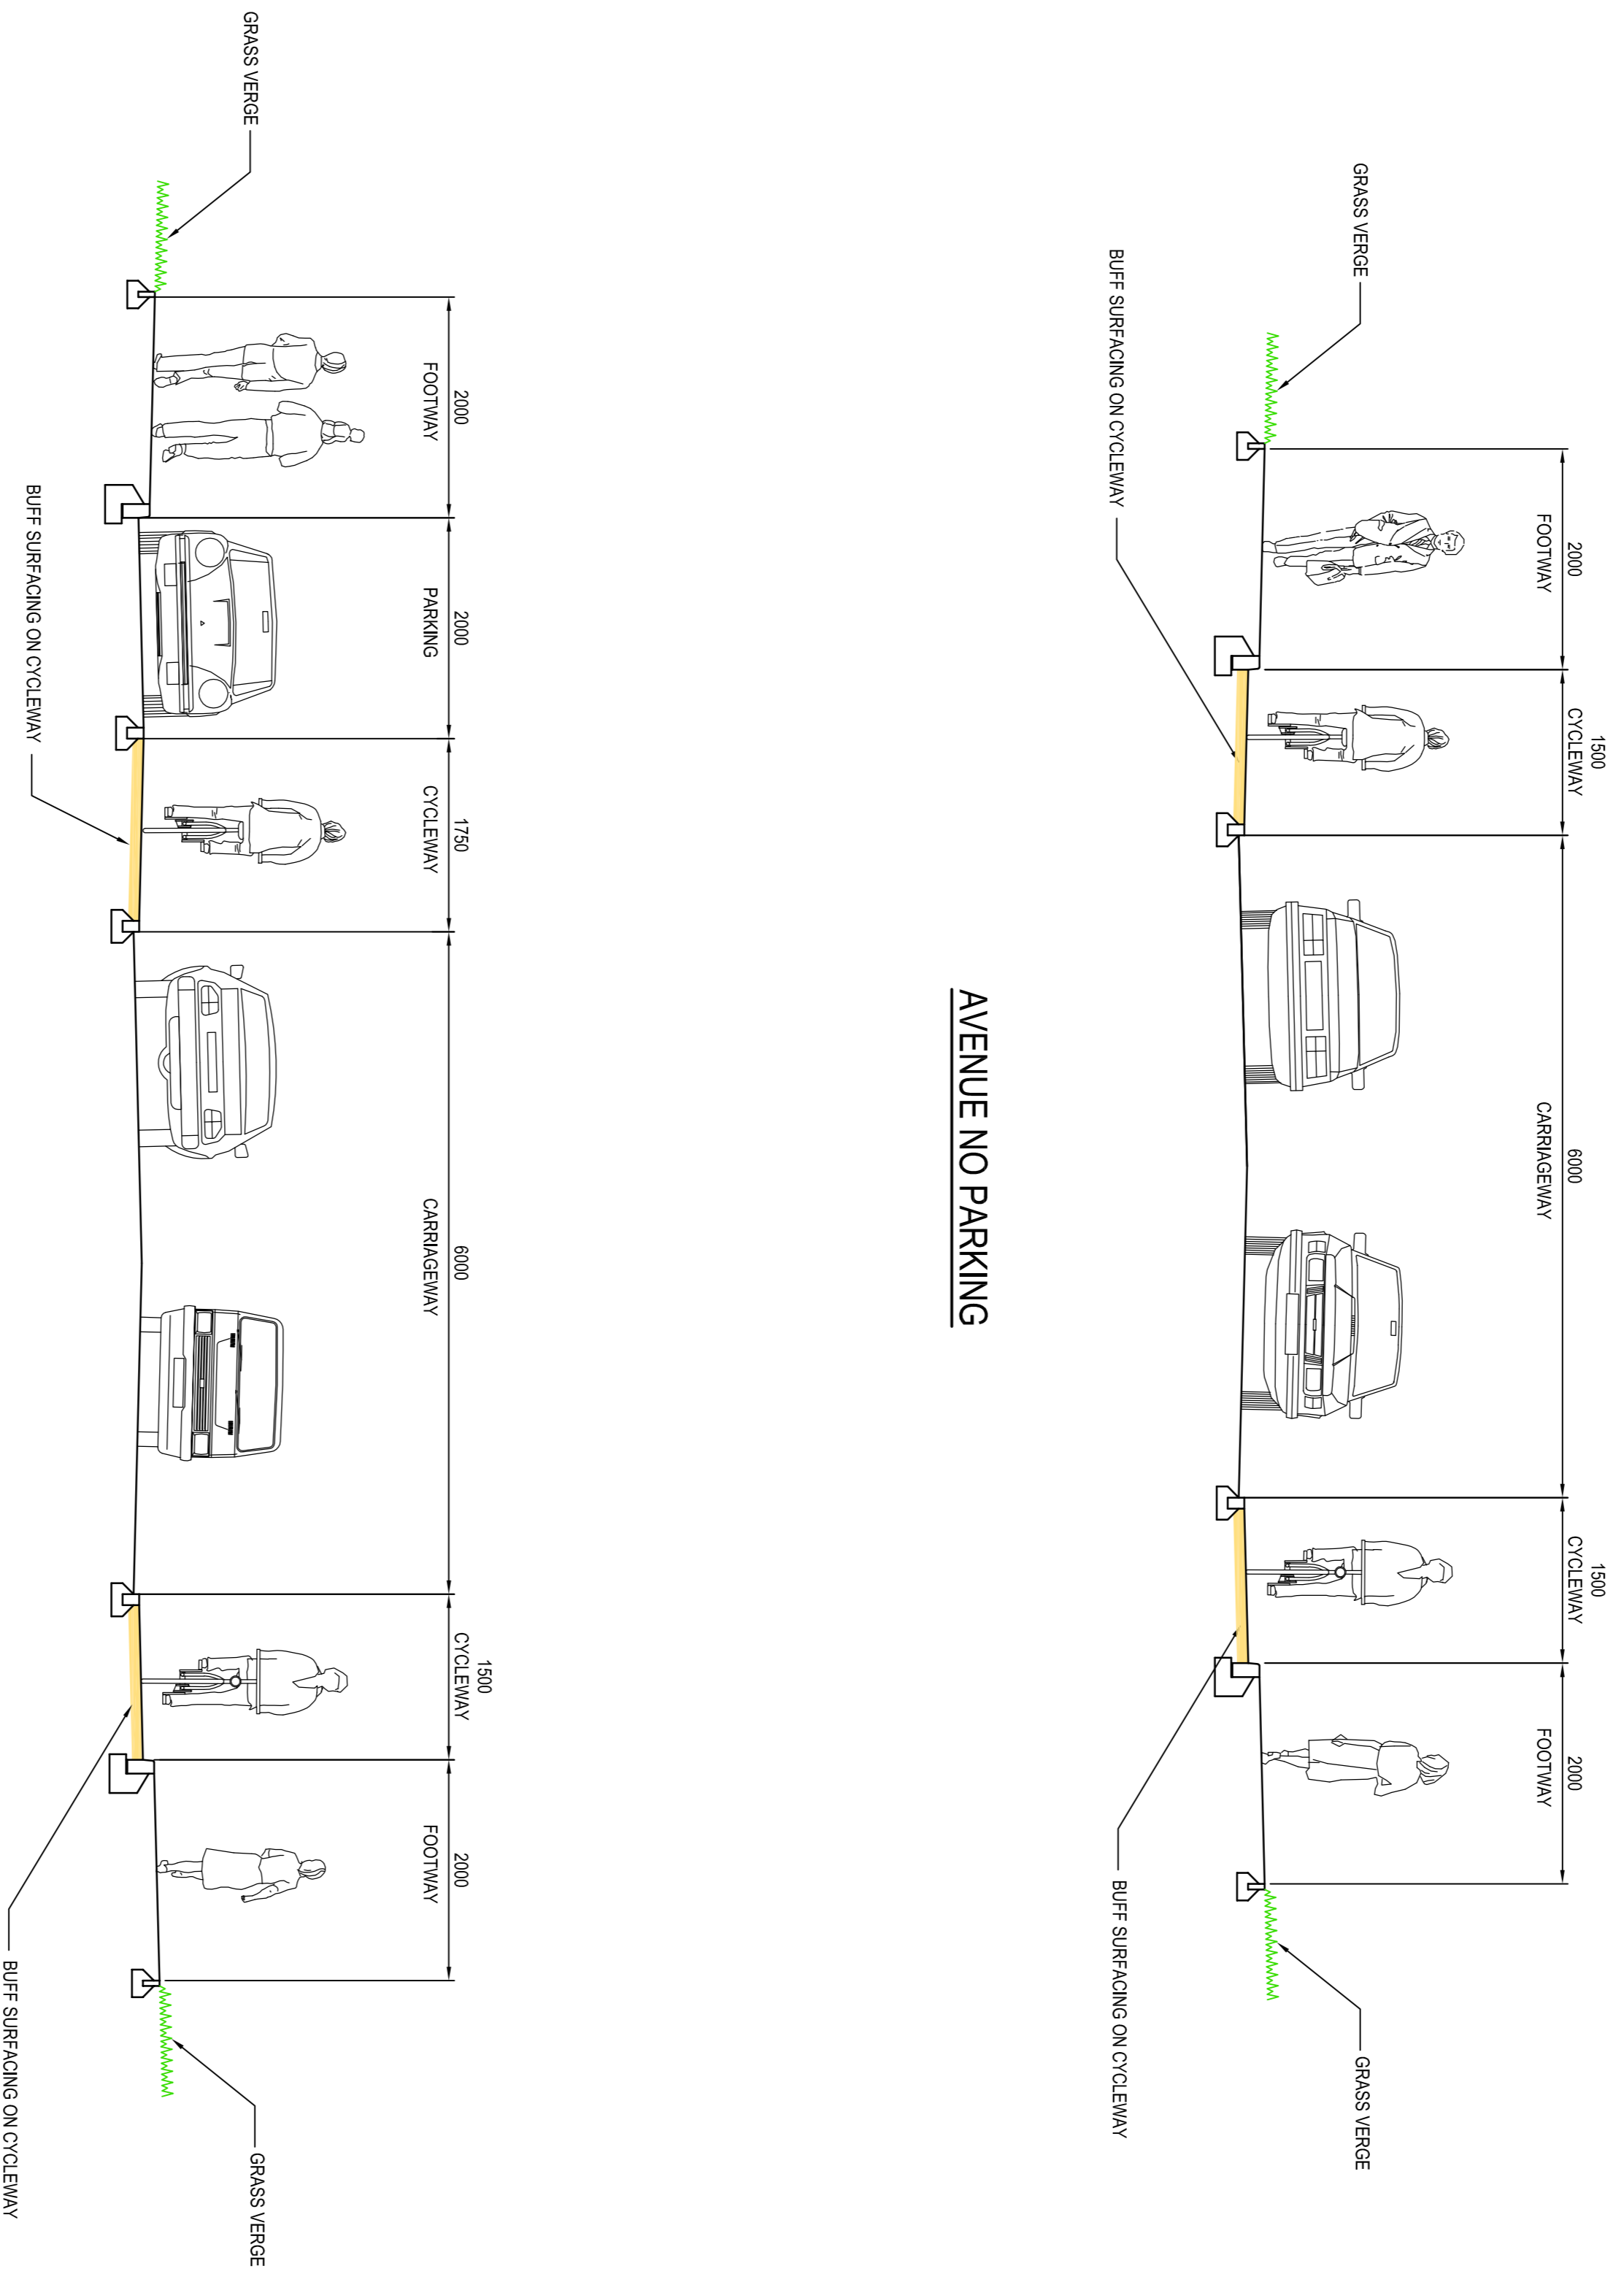

PLAN SHOWING LOCATION OF CROSS SECTIONS
SCALE 1:250

SAFETY, HEALTH AND ENVIRONMENTAL INFORMATION BOX NOTES: THIS DRAWING IS TO BE READ IN CONJUNCTION WITH THE RISK REGISTER PRODUCED FOR INCLUSION IN THE HEALTH AND SAFETY PLAN. THE HAZARDS NOTED ARE IN ADDITION TO THE NORMAL HAZARDS AND RISKS FACED BY A COMPETENT CONTRACTOR WHEN DEALING WITH THE TYPE OF WORKS DETAILED ON THIS DRAWING.
CONSTRUCTION RISKS
MAINTENANCE/CLEANING RISK
DEMOLITION RISKS
NOTES 1. ALL DIMENSIONS ARE IN MILLIMETRES UNLESS OTHERWISE STATED. 2. THE CROSS SECTIONS SHOWN ON THIS DRAWING HAVE BEEN DEVELOPED USING THE HIERARCHY OF SPEED PRINCIPLE AS THE QUICKEST ROAD USERS (i.e. CARS) ARE SITUATED ADJACENT TO THE CENTRE OF THE CROSS SECTION AND THE SLOWEST ROAD USERS (i.e. PEDESTRIANS) ARE SITUATED AT THE EDGE OF THE CROSS SECTION. THIS PHILOSOPHY WILL REDUCE THE LIKELIHOOD OF ACCIDENTS AS THE SPEED DIFFERENTIAL BETWEEN ADJACENT ROAD USERS WILL BE MINIMISED.

Job Title

SHERFORD

Drawing Title

**SHERFORD CYCLING DETAILS
PROPOSED SIGNED CYCLING PROVISION
ALONG THE NORTHERN AND
SOUTHERN AVENUES**

Scale at A1	1:50, 1:100 AT A3
Drawn	JDC
Stage 1 check	GT
Stage 2 check	GT
Approved	AMB
Originated	JULY 07
Date	JULY 07

Scott Wilson
Scott House
Beading Way, Beadingdale
Telephone 01256 310000
Fax 01256 310201
www.scotwilson.com



Drawing Number
D115800-700-003

Rev
B