


Revision Details	By	Date	Scale
Revision Details	Check		
Drawing Status			
PRELIMINARY			

Revision Details	JDC/	JB	19.09.07	A
Revision Details	JR			
KEY				
Job Title				
SHERFORD				

Revision Details	JDC/	JB	19.09.07	A
Revision Details	JR			
Drawing Title				
DEEP LANE WESTBOUND MERGE SLIP ROAD LAYOUT				
SHEET 1 OF 3				

Scale at A1	1:500, 1:1000 AT A3
Drawn	Approved
Stage 1 check	Stage 2 check
PS	AMB
Originated	Date
	OCT 06

THIS DRAWING MAY BE USED ONLY FOR THE PURPOSE INTENDED AND ONLY WRITTEN DIMENSIONS SHALL BE USED
Scott Wilson Basingstoke Telephone 01256 461161 www.scotwilson.com
Drawing Number D108875-750
Rev A

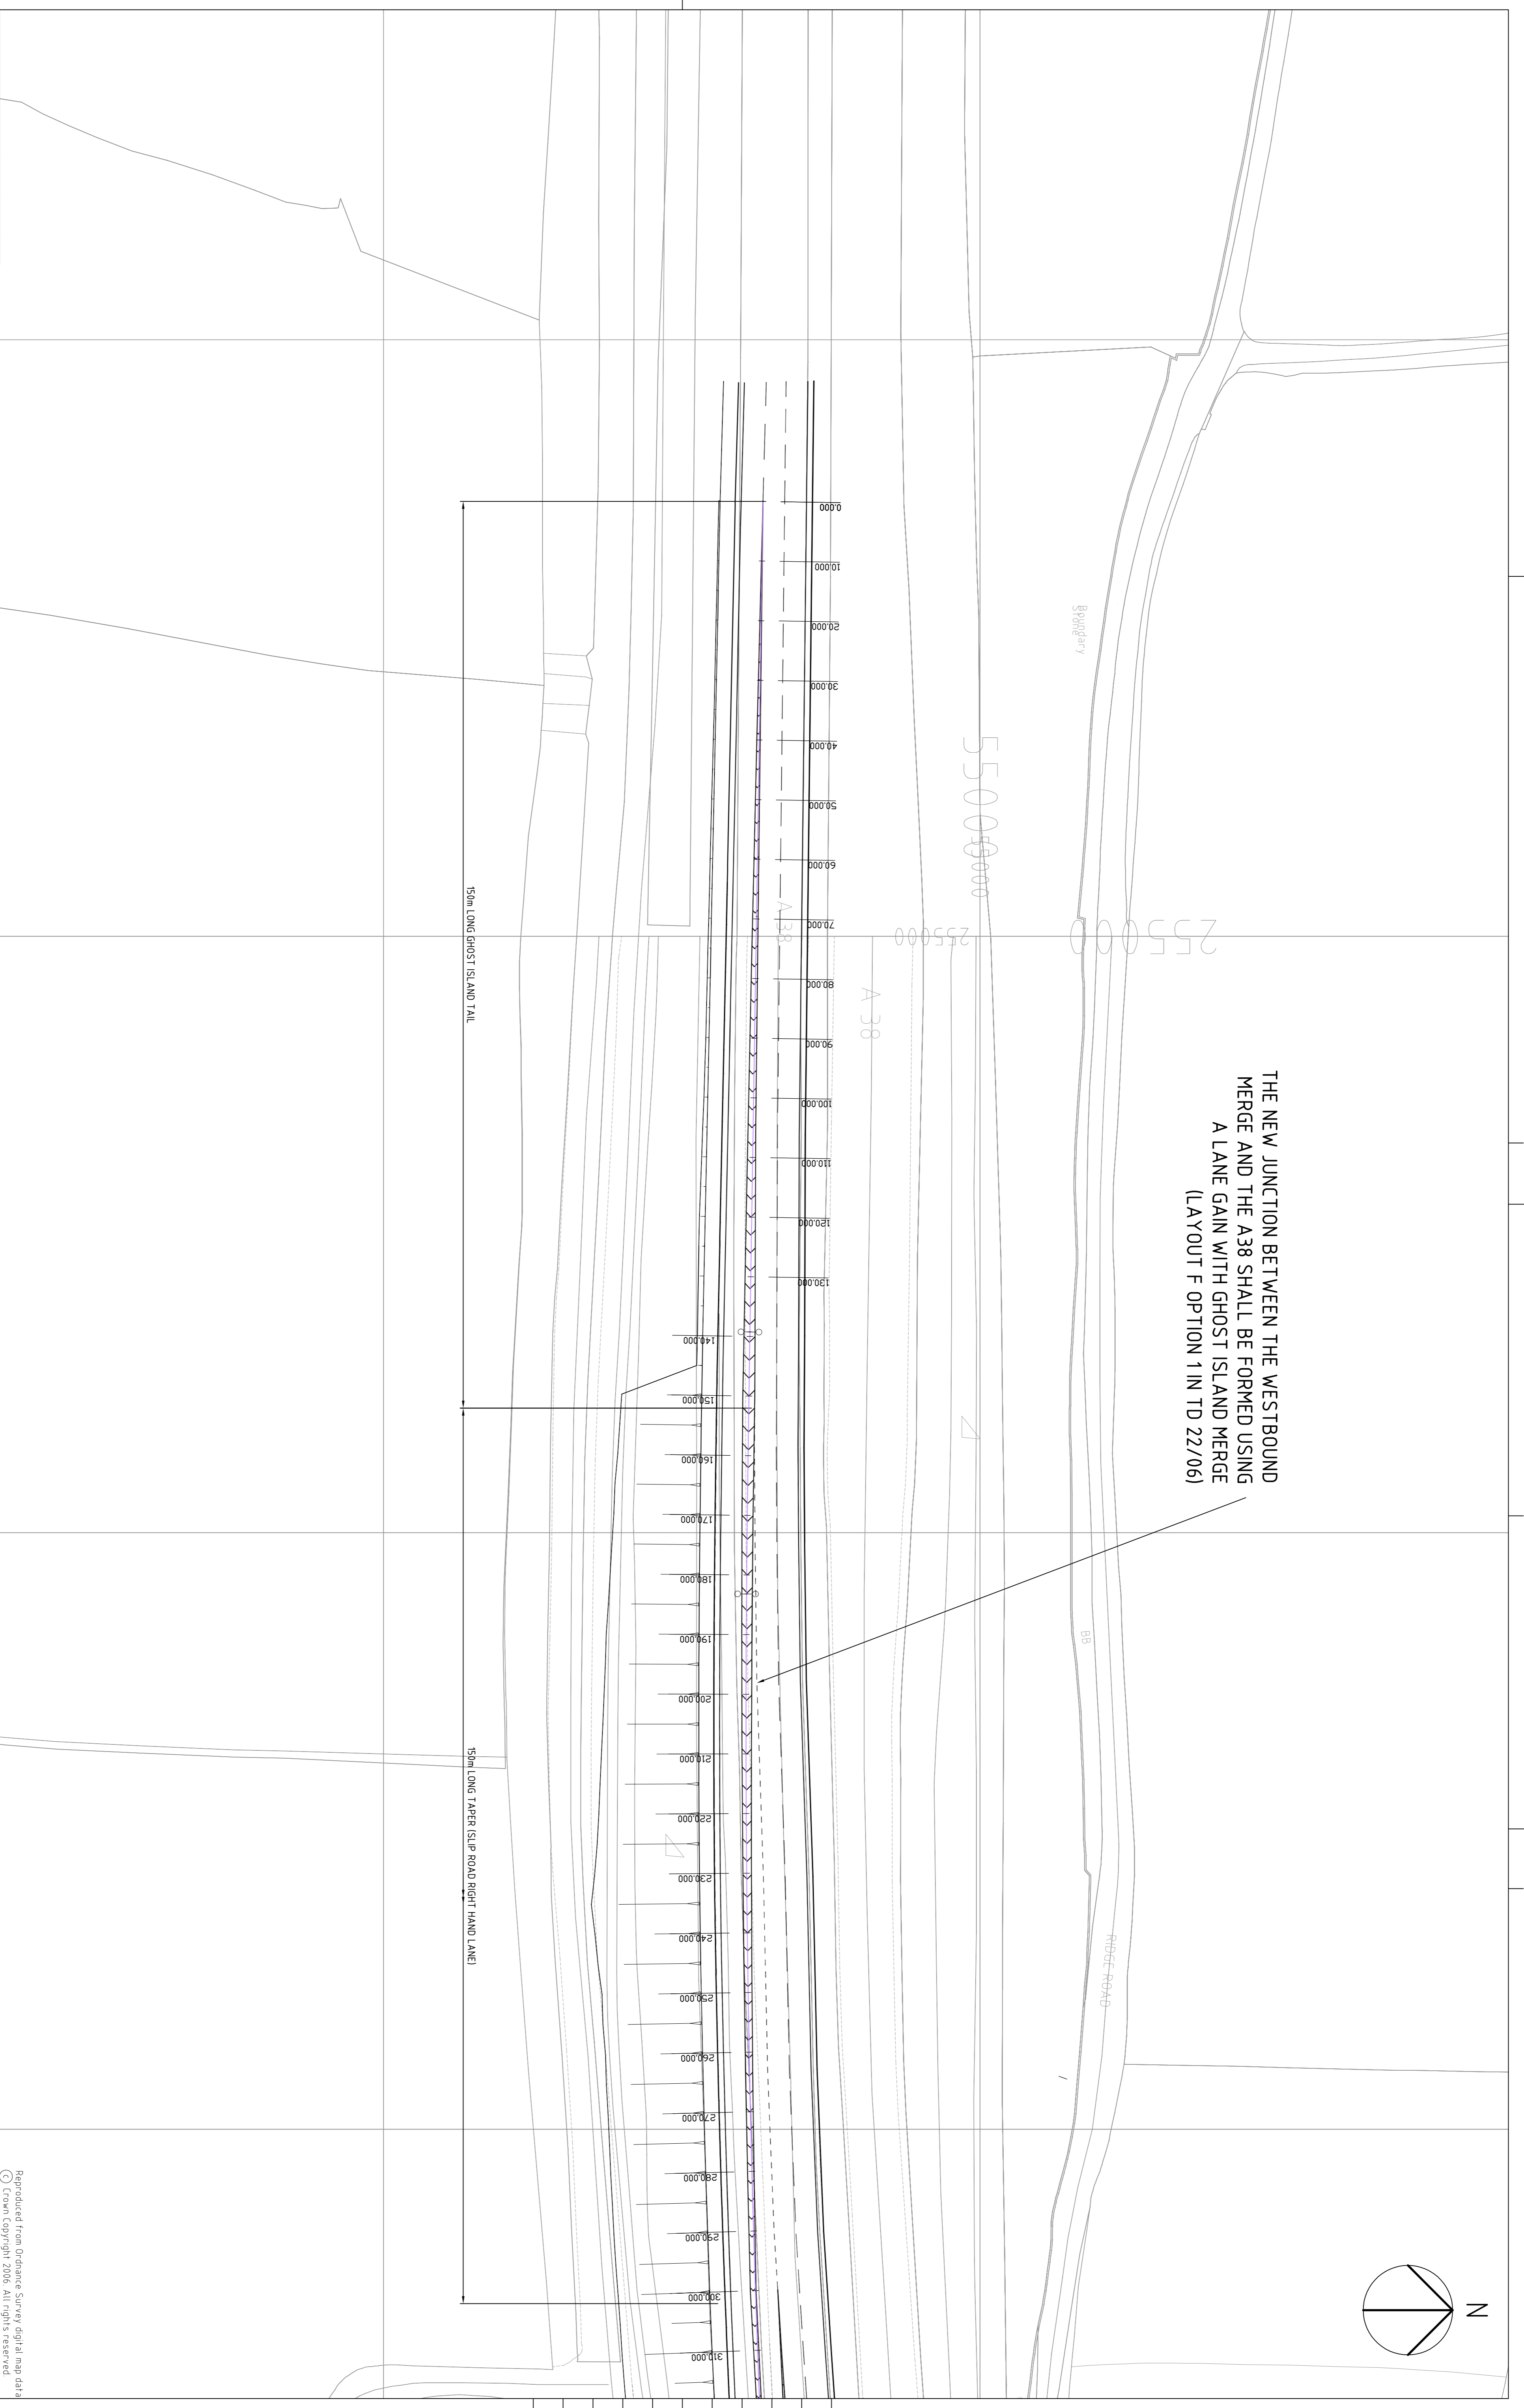

THE NEW JUNCTION BETWEEN THE WESTBOUND MERGE AND THE A38 SHALL BE FORMED USING A LANE GAIN WITH GHOST ISLAND MERGE (LAYOUT F OPTION 1 IN TD 22/06)

Reproduced from Ordnance Survey digital map data
© Crown Copyright 2006. All rights reserved.
Licence Number 01000316173