

Revision Details	By	Date	Scale
Revision Details	JR	19/09/07	A
Drawing Status	Checked		
PRELIMINARY			

KEY	
Job Title	

SHERFORD

DEEP LANE WESTBOUND MERGE SLIP ROAD LAYOUT SHEET 1 OF 3


Scale at A1	1:500, 1:1000 AT A3
Drawn	Approved
TS	
Stage 1 check	Stage 2 check
PS	AMB
	Originated
	Date
	OCT 06

THIS DRAWING MAY BE USED ONLY FOR THE PURPOSE INTENDED AND ONLY WRITTEN DIMENSIONS SHALL BE USED

Scott Wilson
Basing View, Basingstoke
Telephone 01256 461161
Fax 01256 460582
www.scotwilson.com

Drawing Number
D108875-750

Rev
A

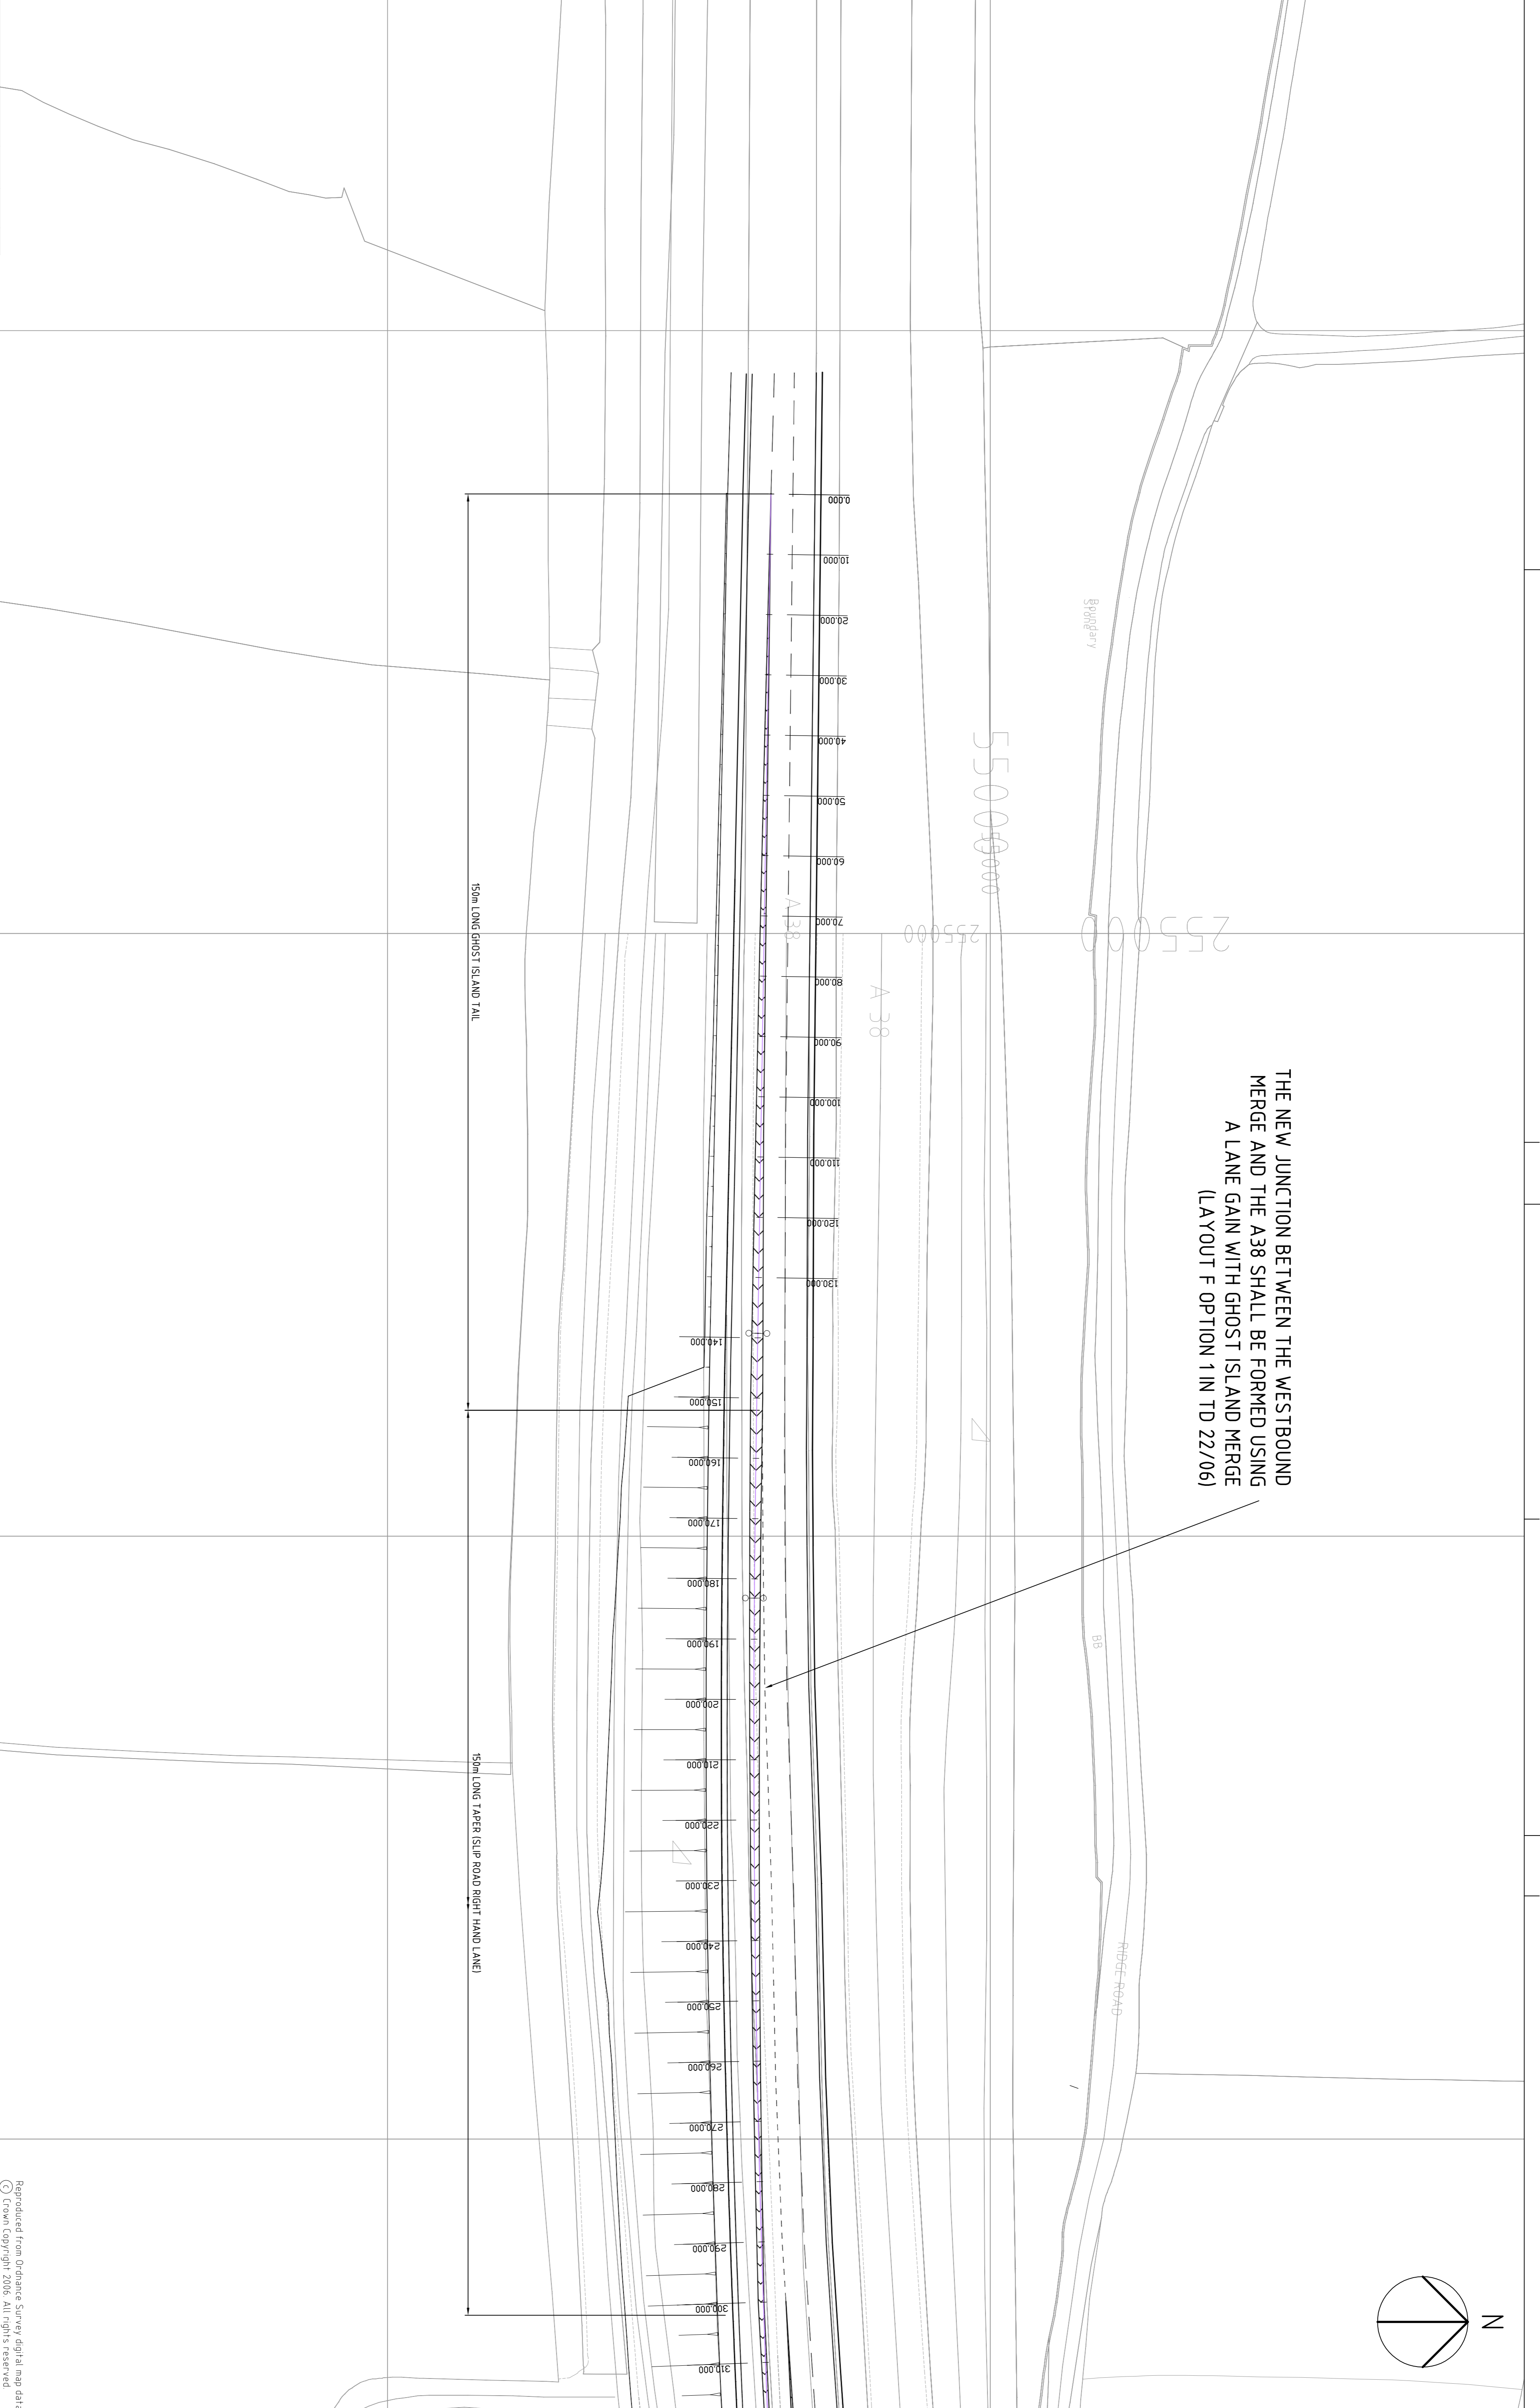

Reproduced from Ordnance Survey digital map data
© Crown Copyright 2006. All rights reserved.
Licence Number 01000316173