
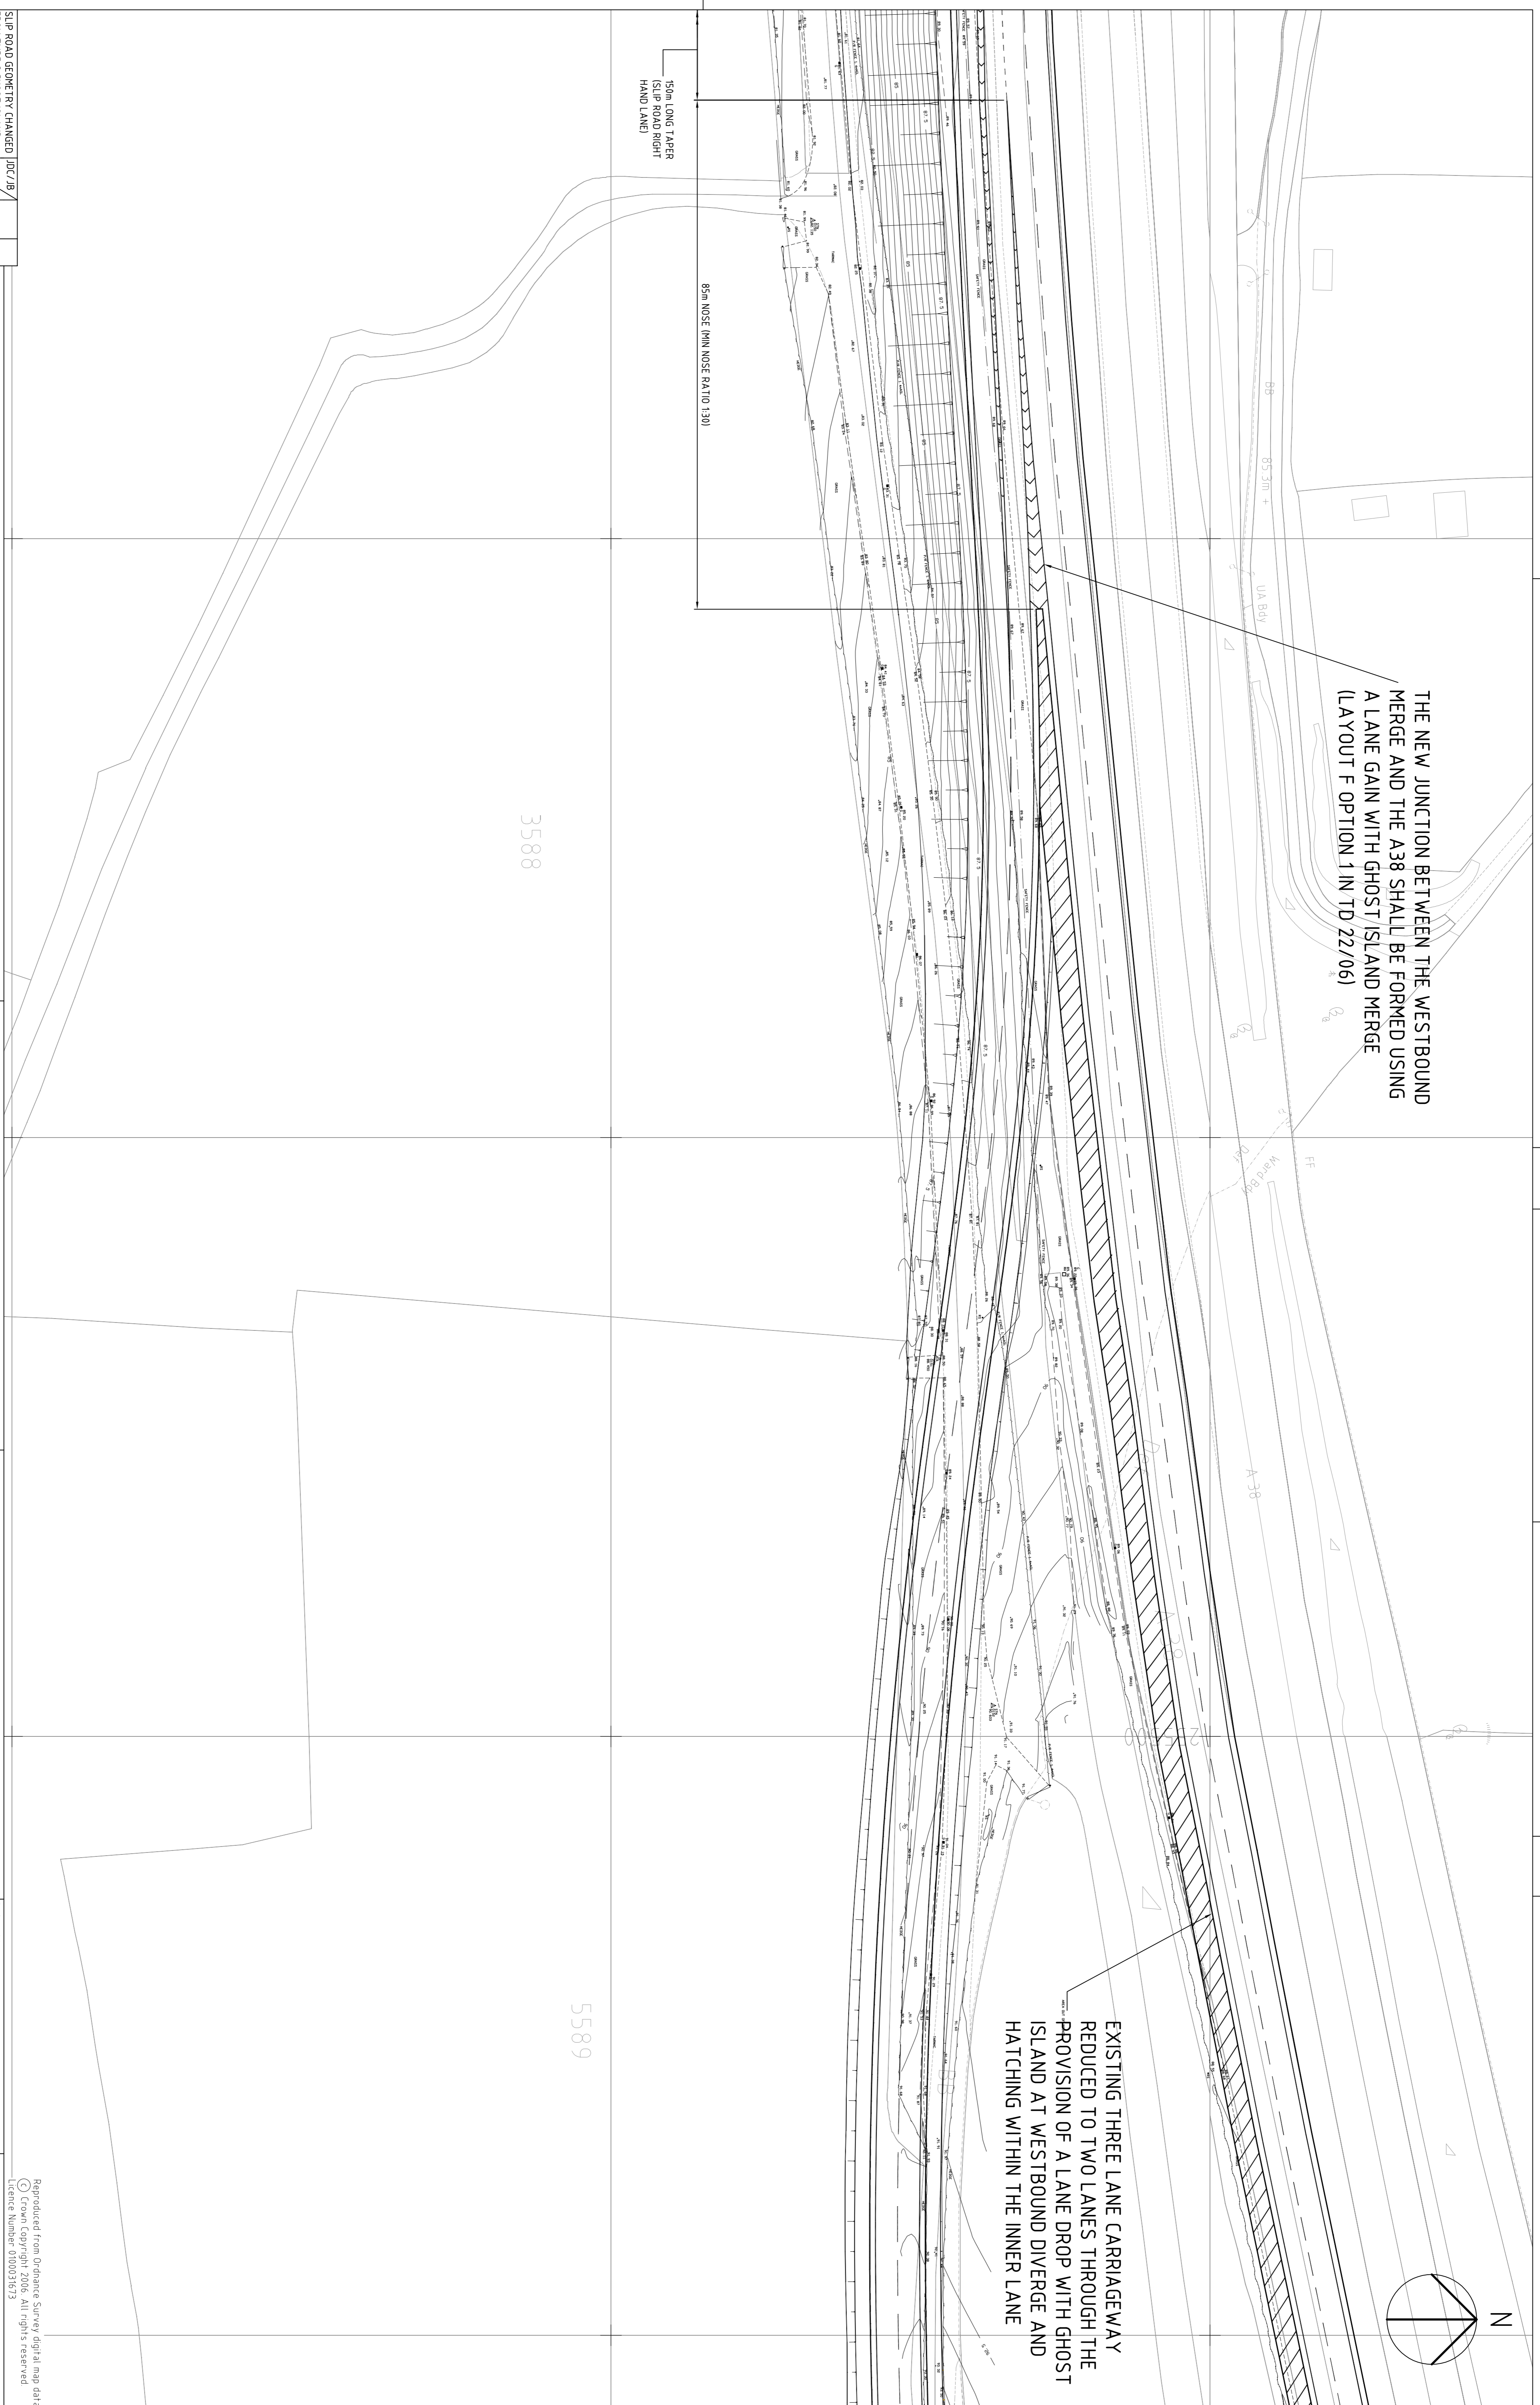


THE NEW JUNCTION BETWEEN THE WESTBOUND MERGE AND THE A38 SHALL BE FORMED USING A LANE GAIN WITH GHOST ISLAND MERGE (LAYOUT F OPTION 1 IN TD 22/06)

EXISTING THREE LANE CARRIAGEWAY REDUCED TO TWO LANES THROUGH THE PROVISION OF A LANE DROP WITH GHOST ISLAND AT WESTBOUND DIVERGE AND HATCHING WITHIN THE INNER LANE

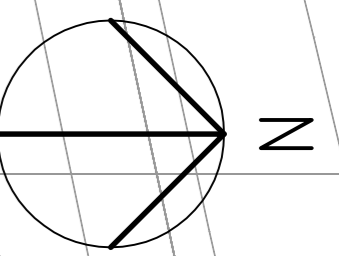

SLIP ROAD GEOMETRY CHANGED JDC/CJB		19.09.07	A
FROM TYPE C GHOST ISLAND MERGE TO TYPE F OPTION 1 LANE GAIN WITH GHOST ISLAND MERGE			
Revision Details		By	Date
Drawing Status		Check	Signif
<b>PRELIMINARY</b>			

<b>KEY</b>	Job Title
	SHERFORD

Drawing Title	Scale at A1
<b>DEEP LANE WESTBOUND MERGE SLIP ROAD LAYOUT SHEET 2 OF 3</b>	1:500, 1:1000 AT A3

Drawn	Checked	Approved
TJS	AMB	
Stage 1 check	Stage 2 check	Originated
PS	AMB	
Date		OCT 06

THIS DRAWING MAY BE USED ONLY FOR THE PURPOSE INTENDED AND ONLY WRITTEN DIMENSIONS SHALL BE USED

Reproduced from Ordnance Survey digital map data  
 © Crown Copyright 2006. All rights reserved.  
 Licence Number 01000316173

Scott Wilson  
 Basing View, Basingstoke  
 Telephone 01256 461161  
 Fax 01256 460582  
 www.scotwilson.com

Drawing Number  
**D108875-751**

Rev  
**A**