

Revision Details		By	Date	Surfk
Revision Details		JR	19/09/07	A
Drawing Status		Check		
PRELIMINARY				


KEY	
SLIP ROAD GEOMETRY CHANGED JDC/CJB	
FROM TYPE C GHOST ISLAND	
MERGE TO TYPE F OPTION 1	
LANE GAIN WITH GHOST ISLAND	
MERGE	

Job Title	SHERFORD
-----------	----------

Drawing Title	DEEP LANE WESTBOUND MERGE SLIP ROAD LAYOUT SHEET 3 OF 3
---------------	---

Scale at A1	1:500, 1:1000 AT A3
Drawn	TS
Stage 1 check	AMB
Stage 2 check	AMB
Originated	PS
Date	OCT 06

Drawing Number	D108875-752
Rev	A

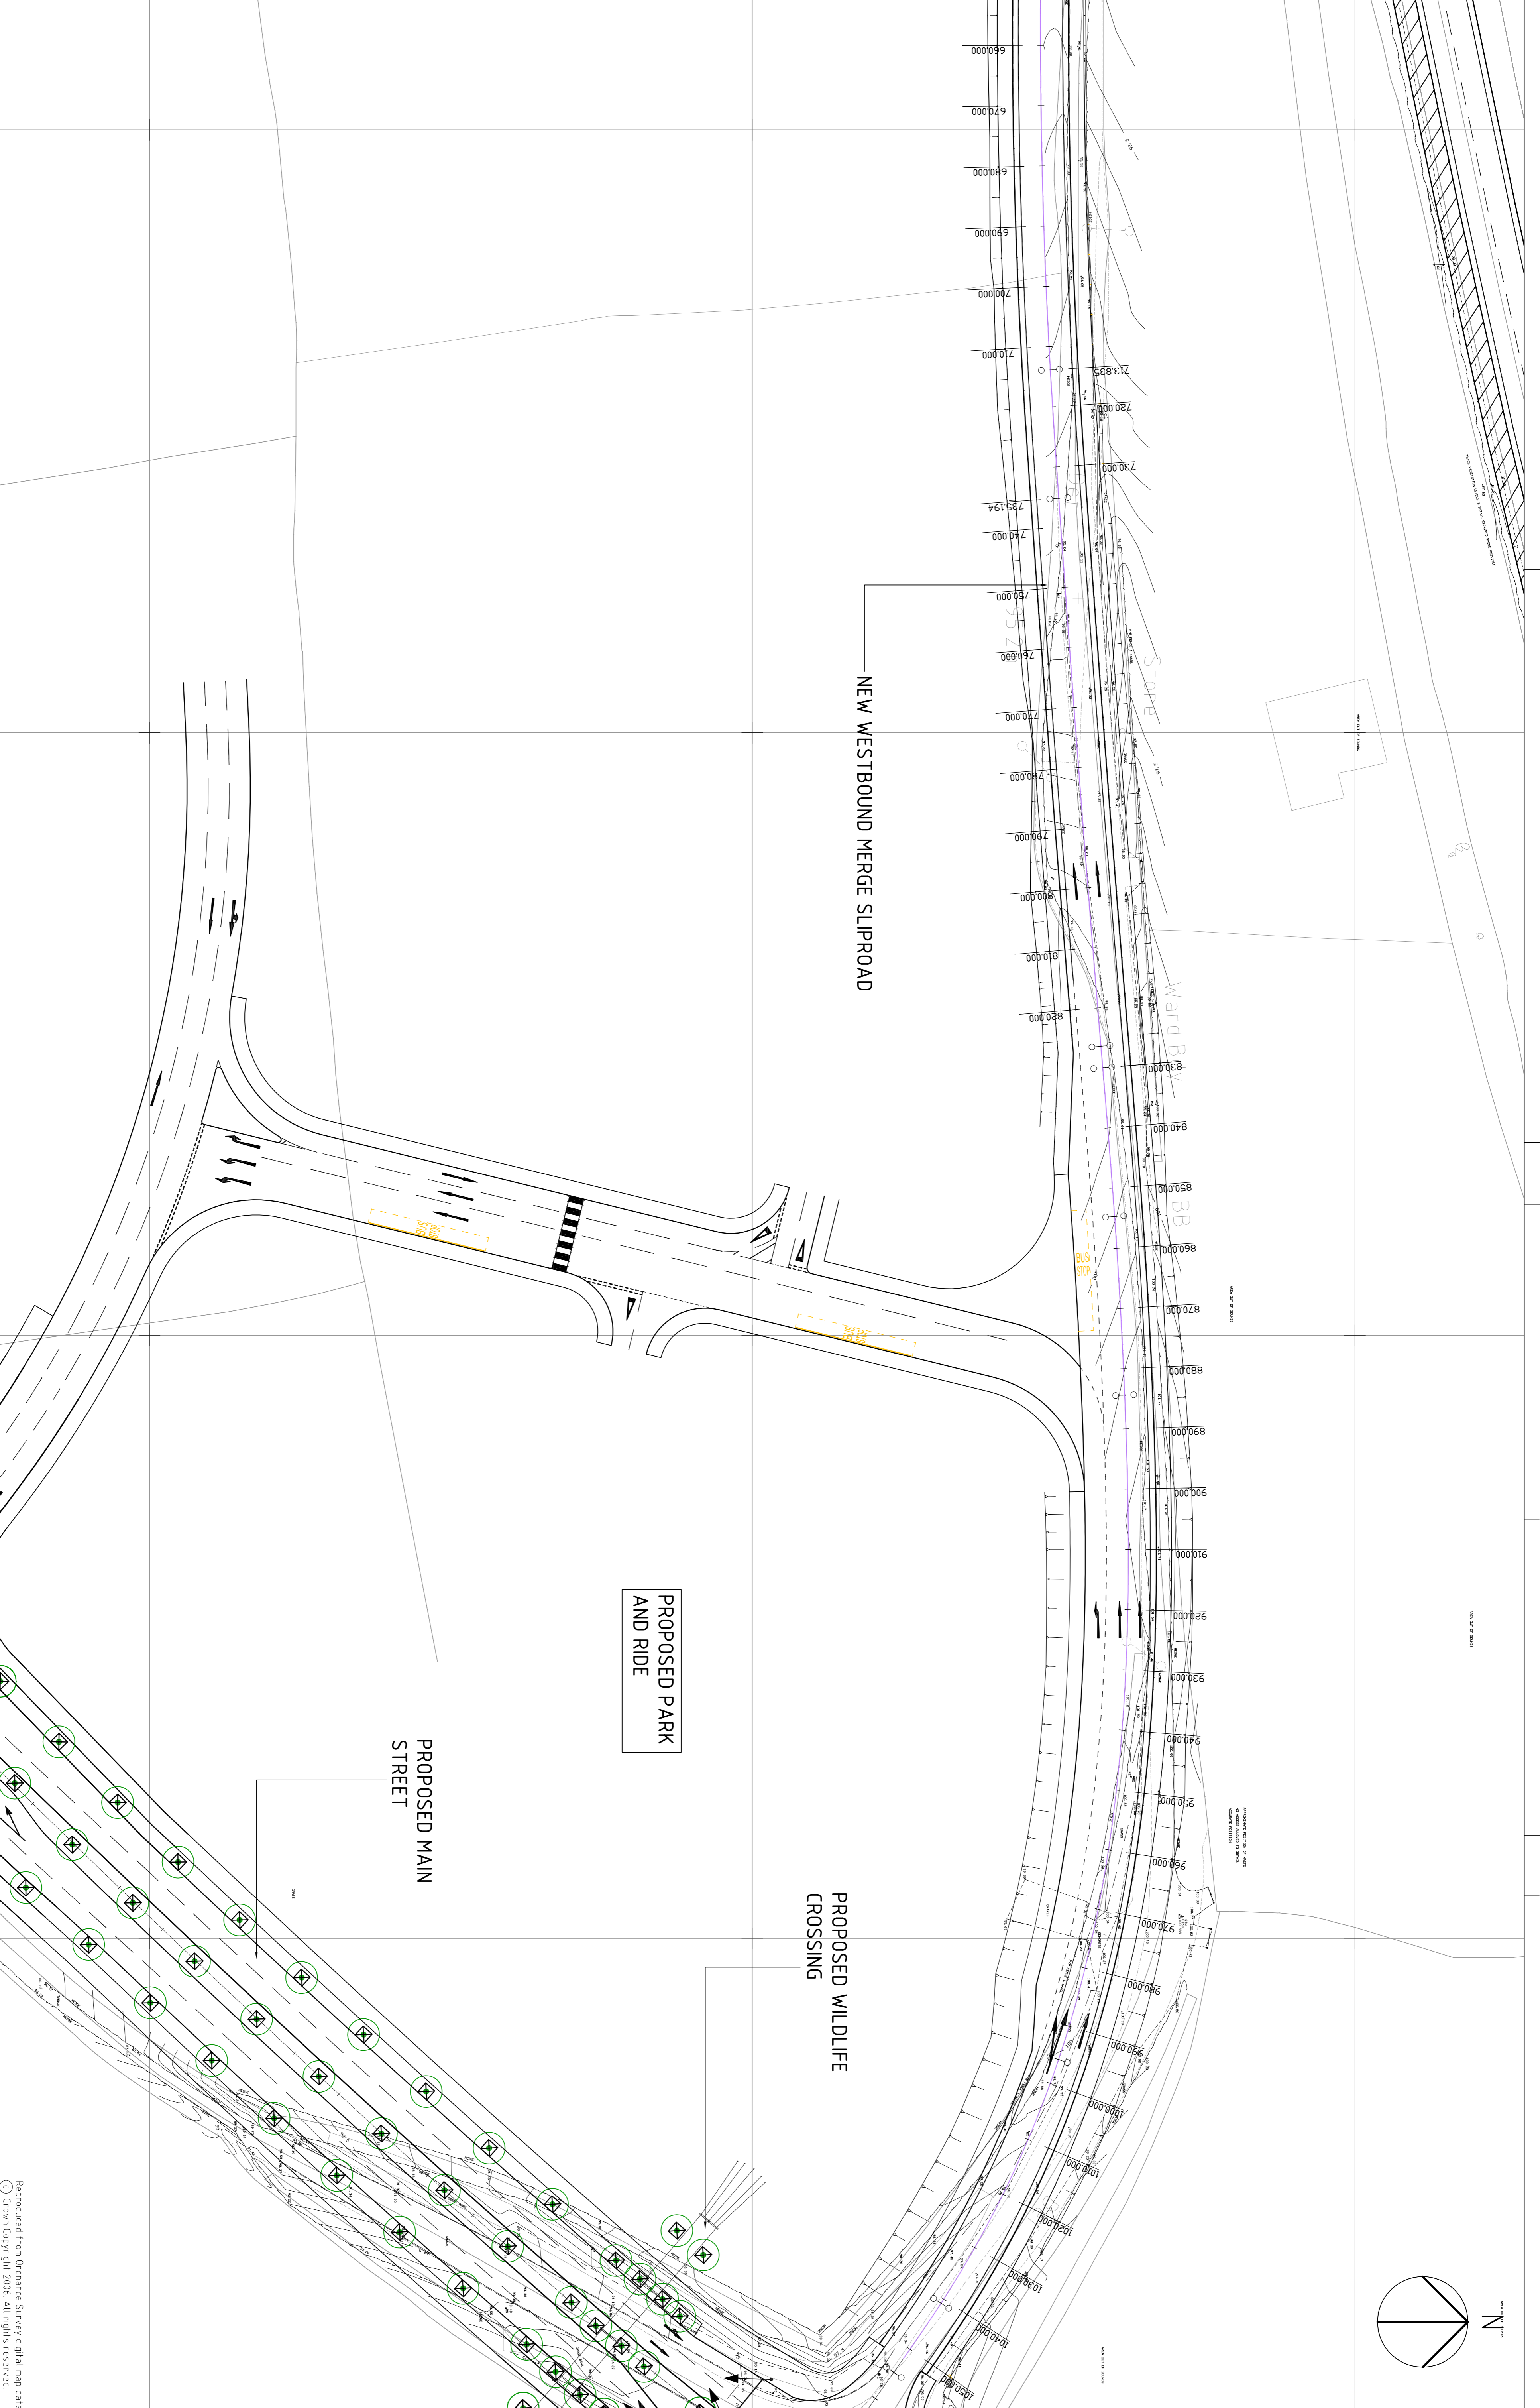

Reproduced from Ordnance Survey digital map data
© Crown Copyright 2006. All rights reserved.
Licence Number 01000316173

Scott Wilson
Basing View, Basingstoke
Telephone 01256 461161
Fax 01256 460582
www.scotwilson.com



DB11